



REVISED LAYOUT PLAN PART-01


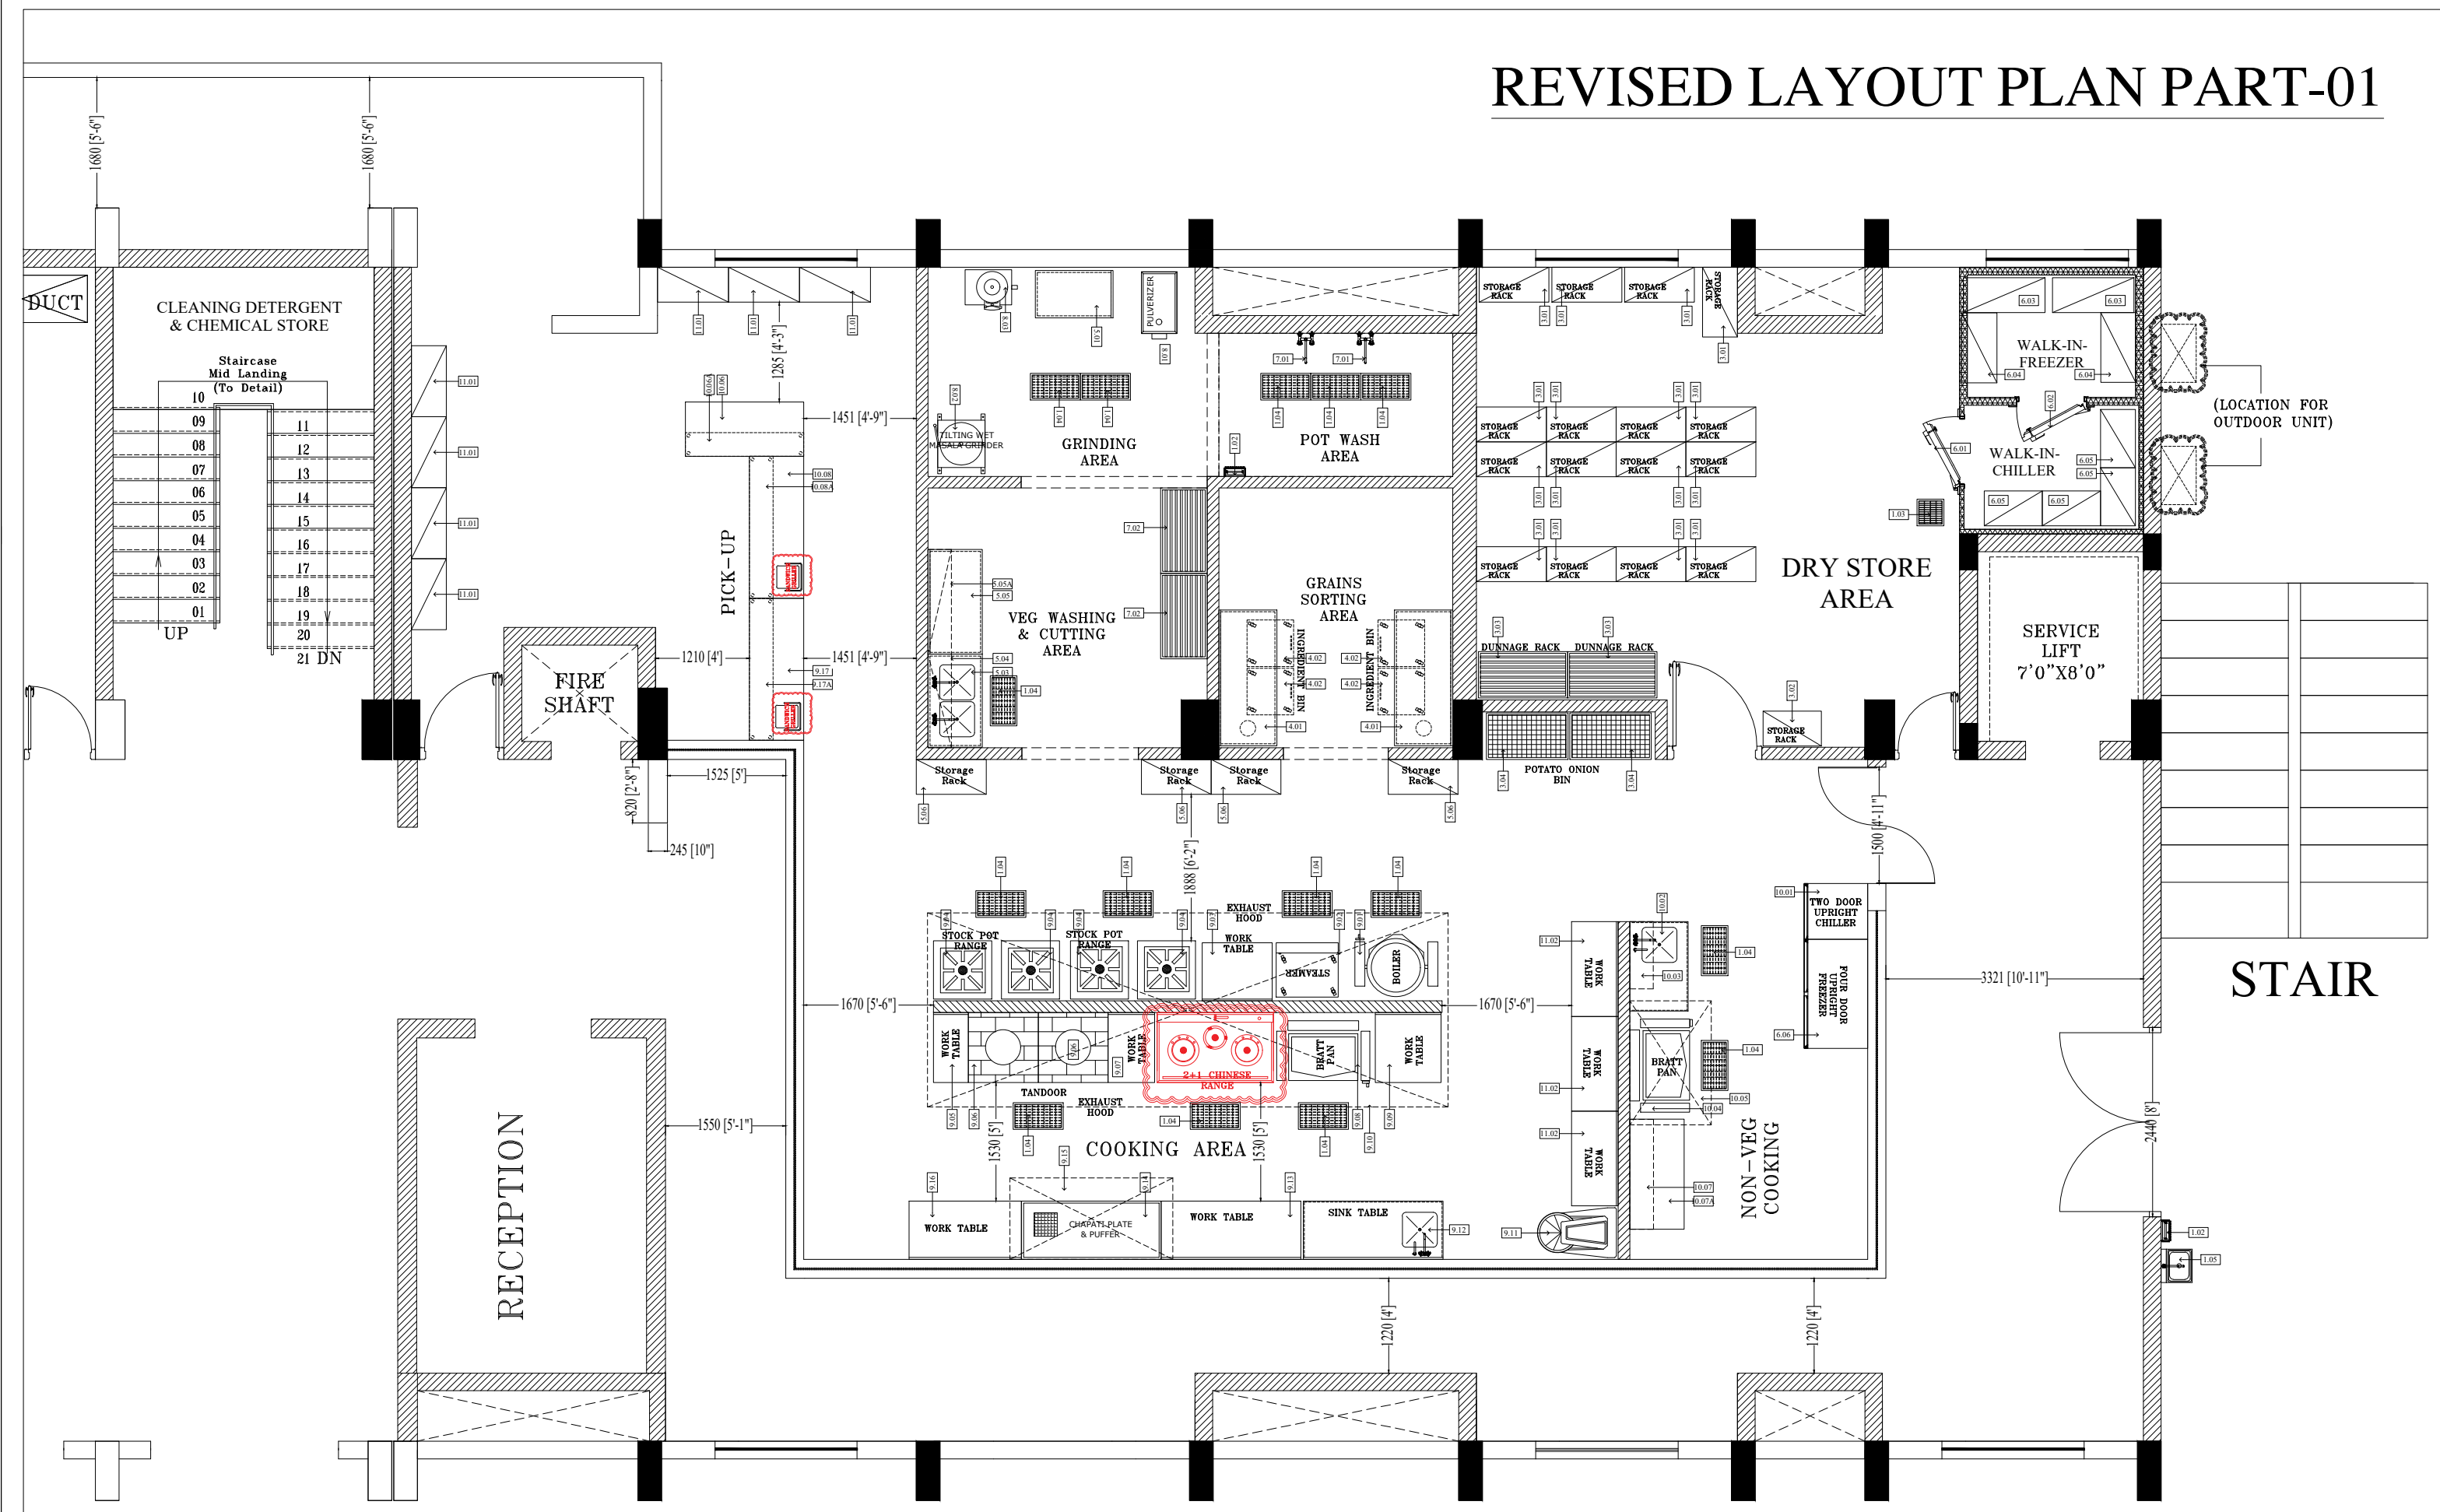


**SECTION VIEW
OPEN DRAIN CHANNEL WITH
REMOVABLE GRATING**

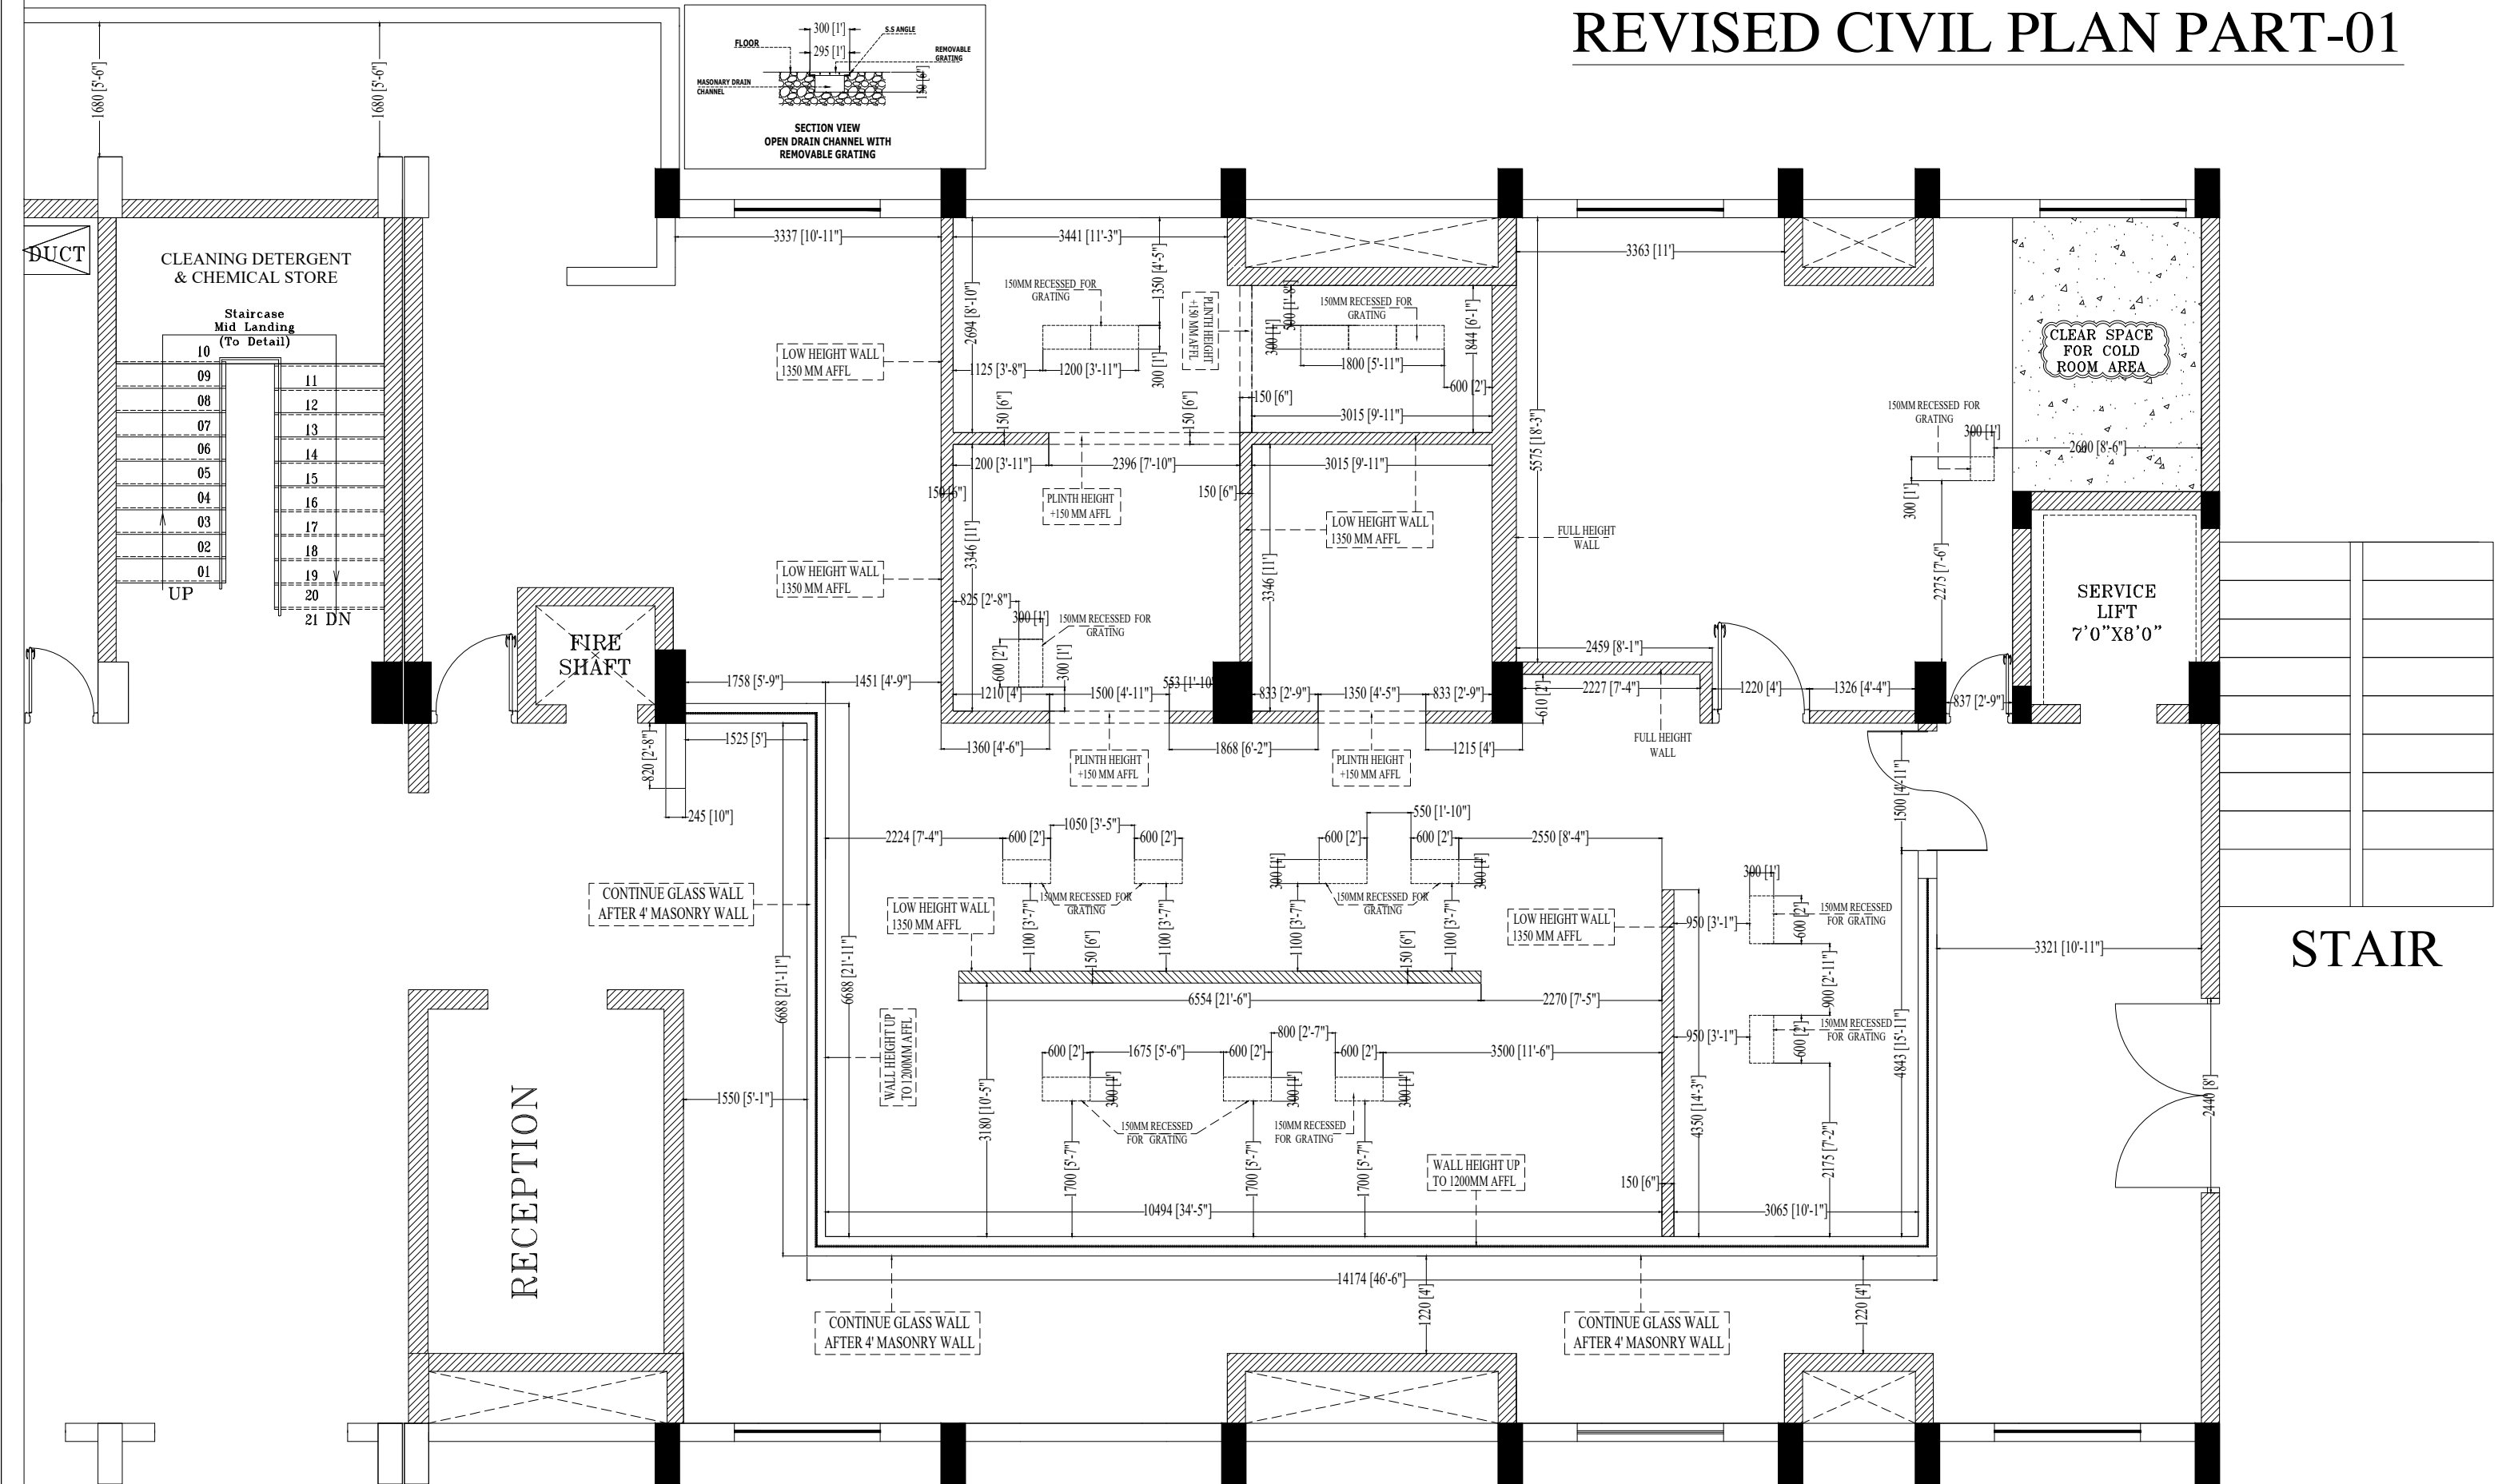


REVISED DRAINAGE PLAN PART-01

LEGEND (DRAINAGE)	
DESCRIPTION	
○	DRAIN UNDER THE SINK 38mmØ AT 300mmAFL
⊙	FLOOR DRAIN UNDER THE SINK
●	DRAIN FOR OTHER EQUIPMENT AT 100mmAFL
■	DRAIN CHAMBER 300X300X300mm FOR FLOOR WASH (SEE SECTION 'B')
▨	OPEN DRAIN CHANNEL 300mmWIDE X 200mmDEEP

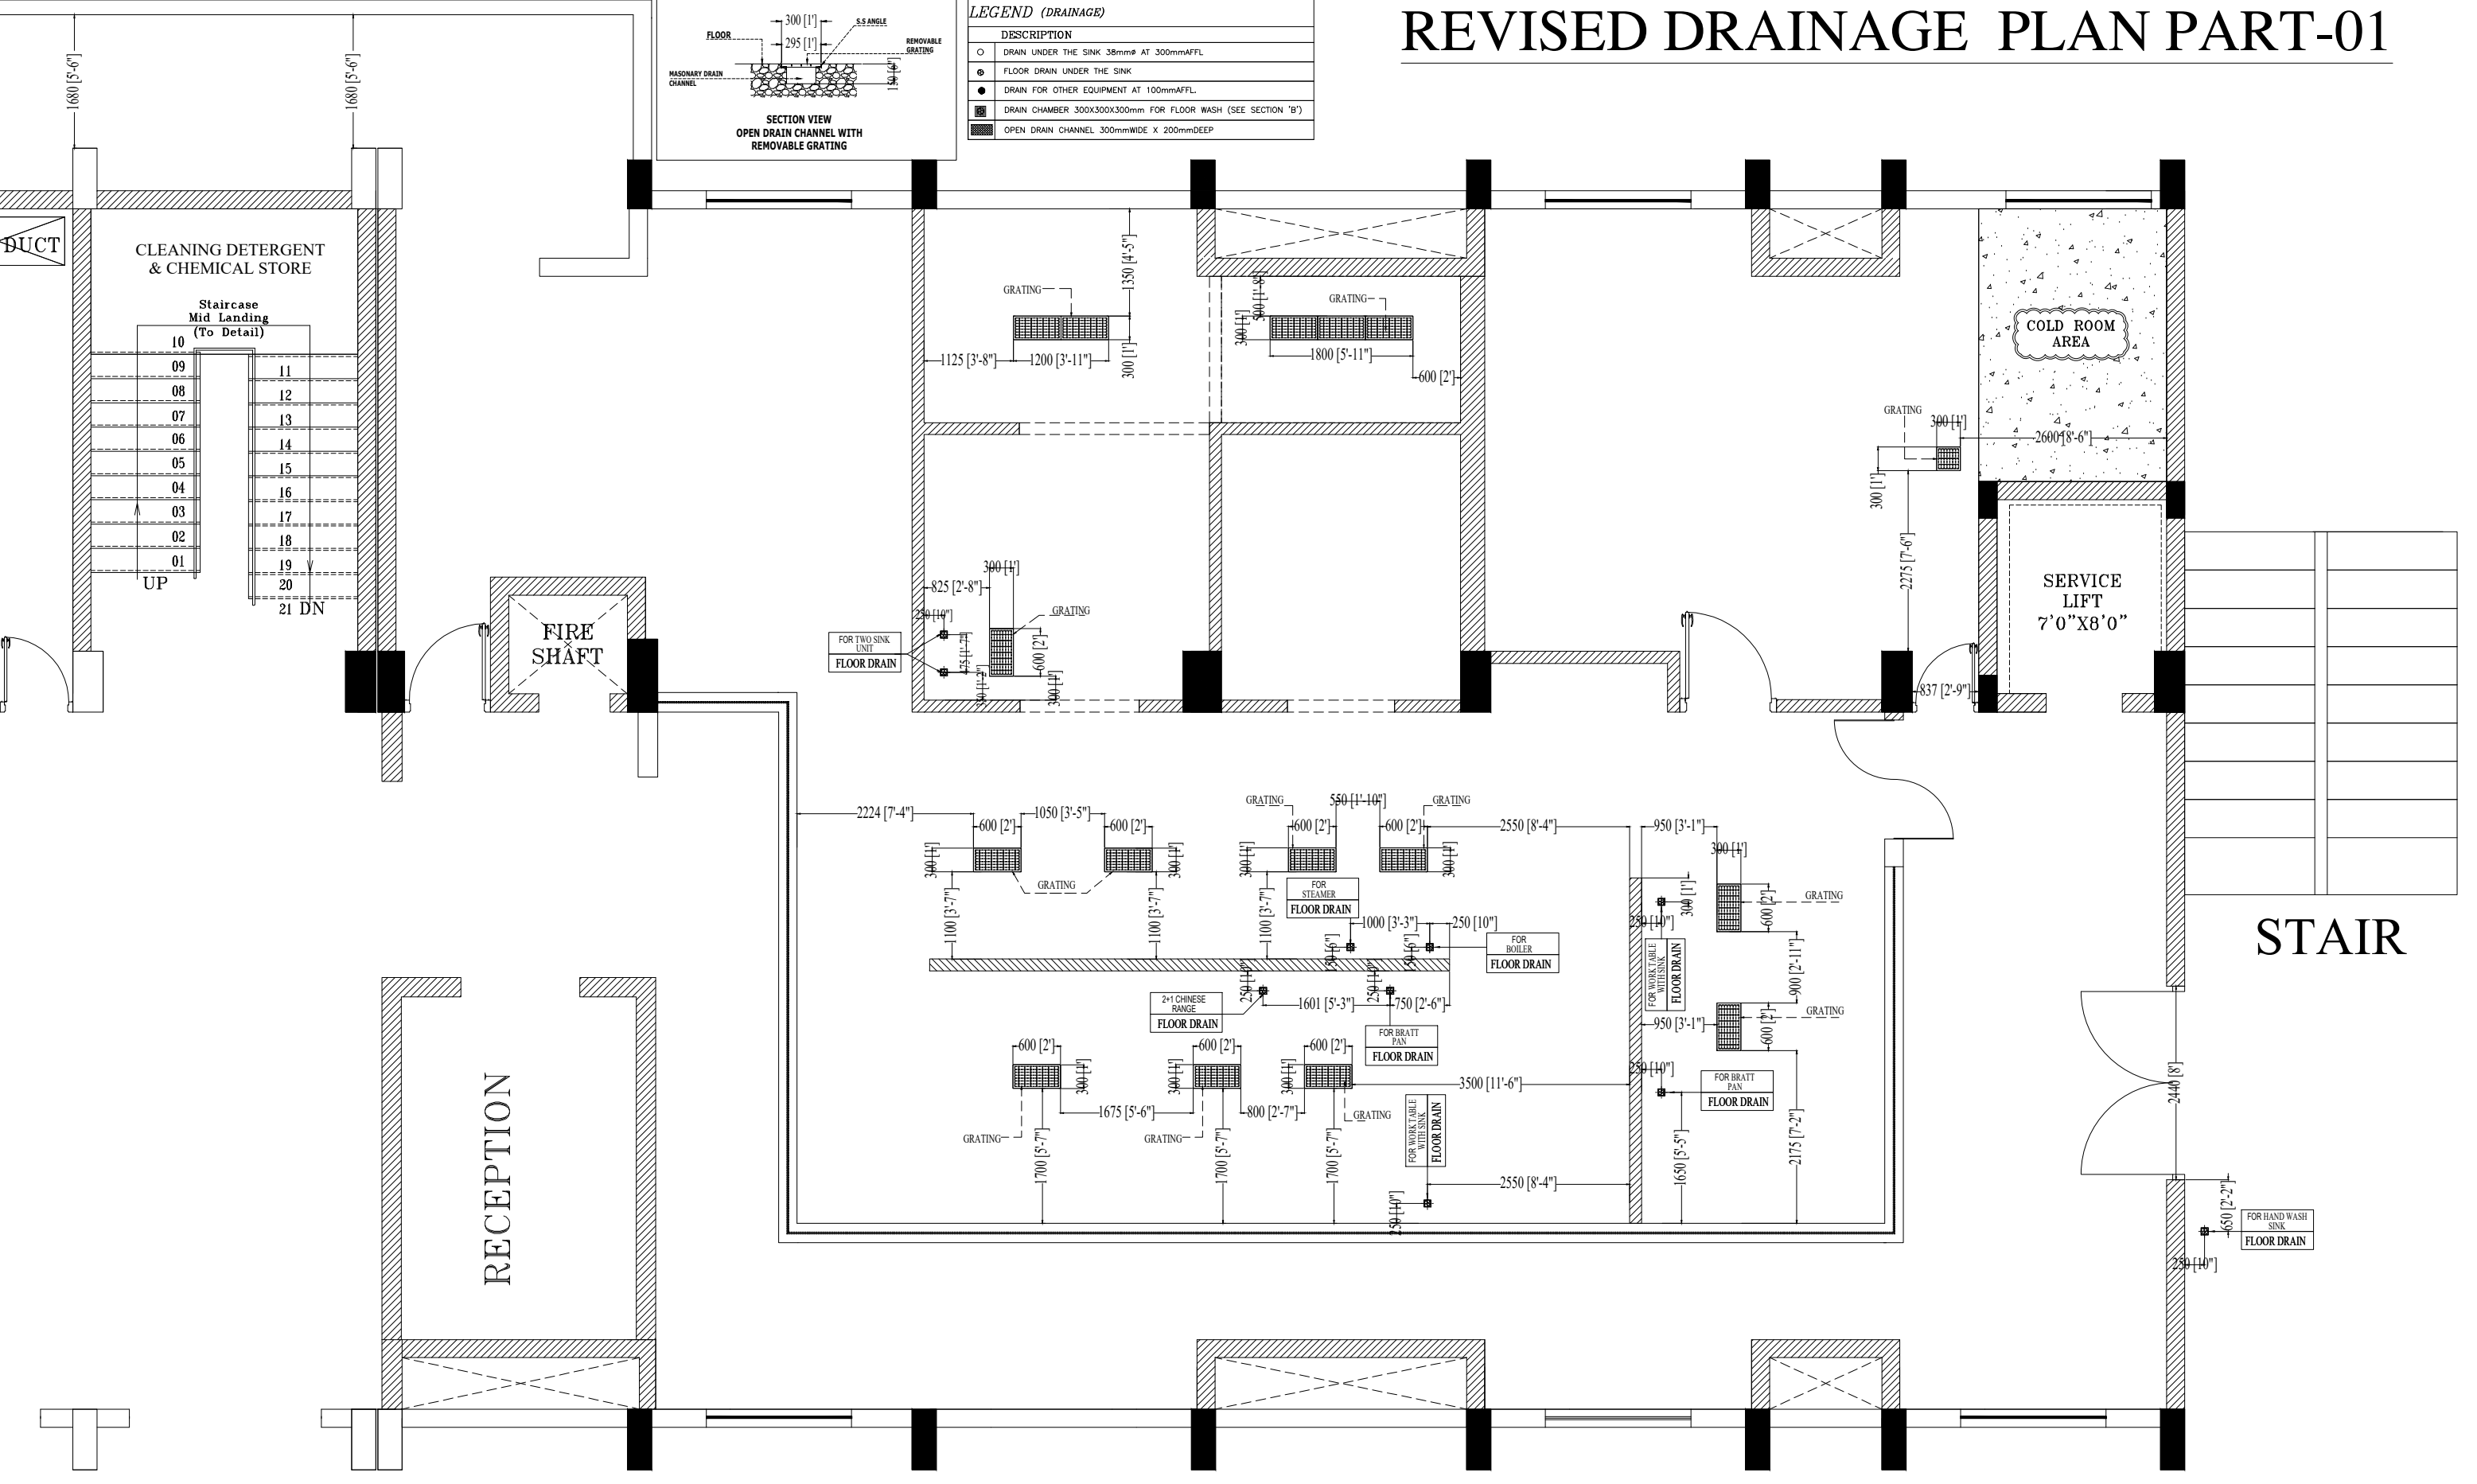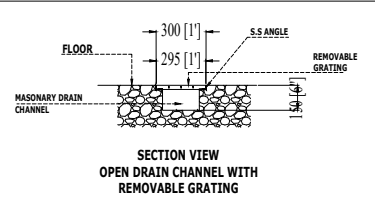


REVISED PLUMBING PLAN PART-01

LEGEND (PLUMBING)	
DESCRIPTION	
	HOT & COLD MIXER SWIVEL FAUCET FOR SINK CONNECTED TO 12mm CW+12mmHW PIPES, FIXED AT 42" AFFL
	TWO ANGLE VALVES FOR SINK UNIT CONNECTED TO 12mm CW +12mm HW PIPES, FIXED AT 400MM AFFL FOR DECK MOUNTED MIXER FAUCETS.
	TWO ANGLE VALVES FOR HOSE REEL CONNECTED TO 12mm CW +12mm HW PIPES, FIXED AT 1500MM AFFL.
	12mm NB # ANGLE VALVE (HOT WATER).
	12mm NB # ANGLE VALVE (COLD WATER).
	12mm NB # ANGLE VALVE (FLOOR POINT).

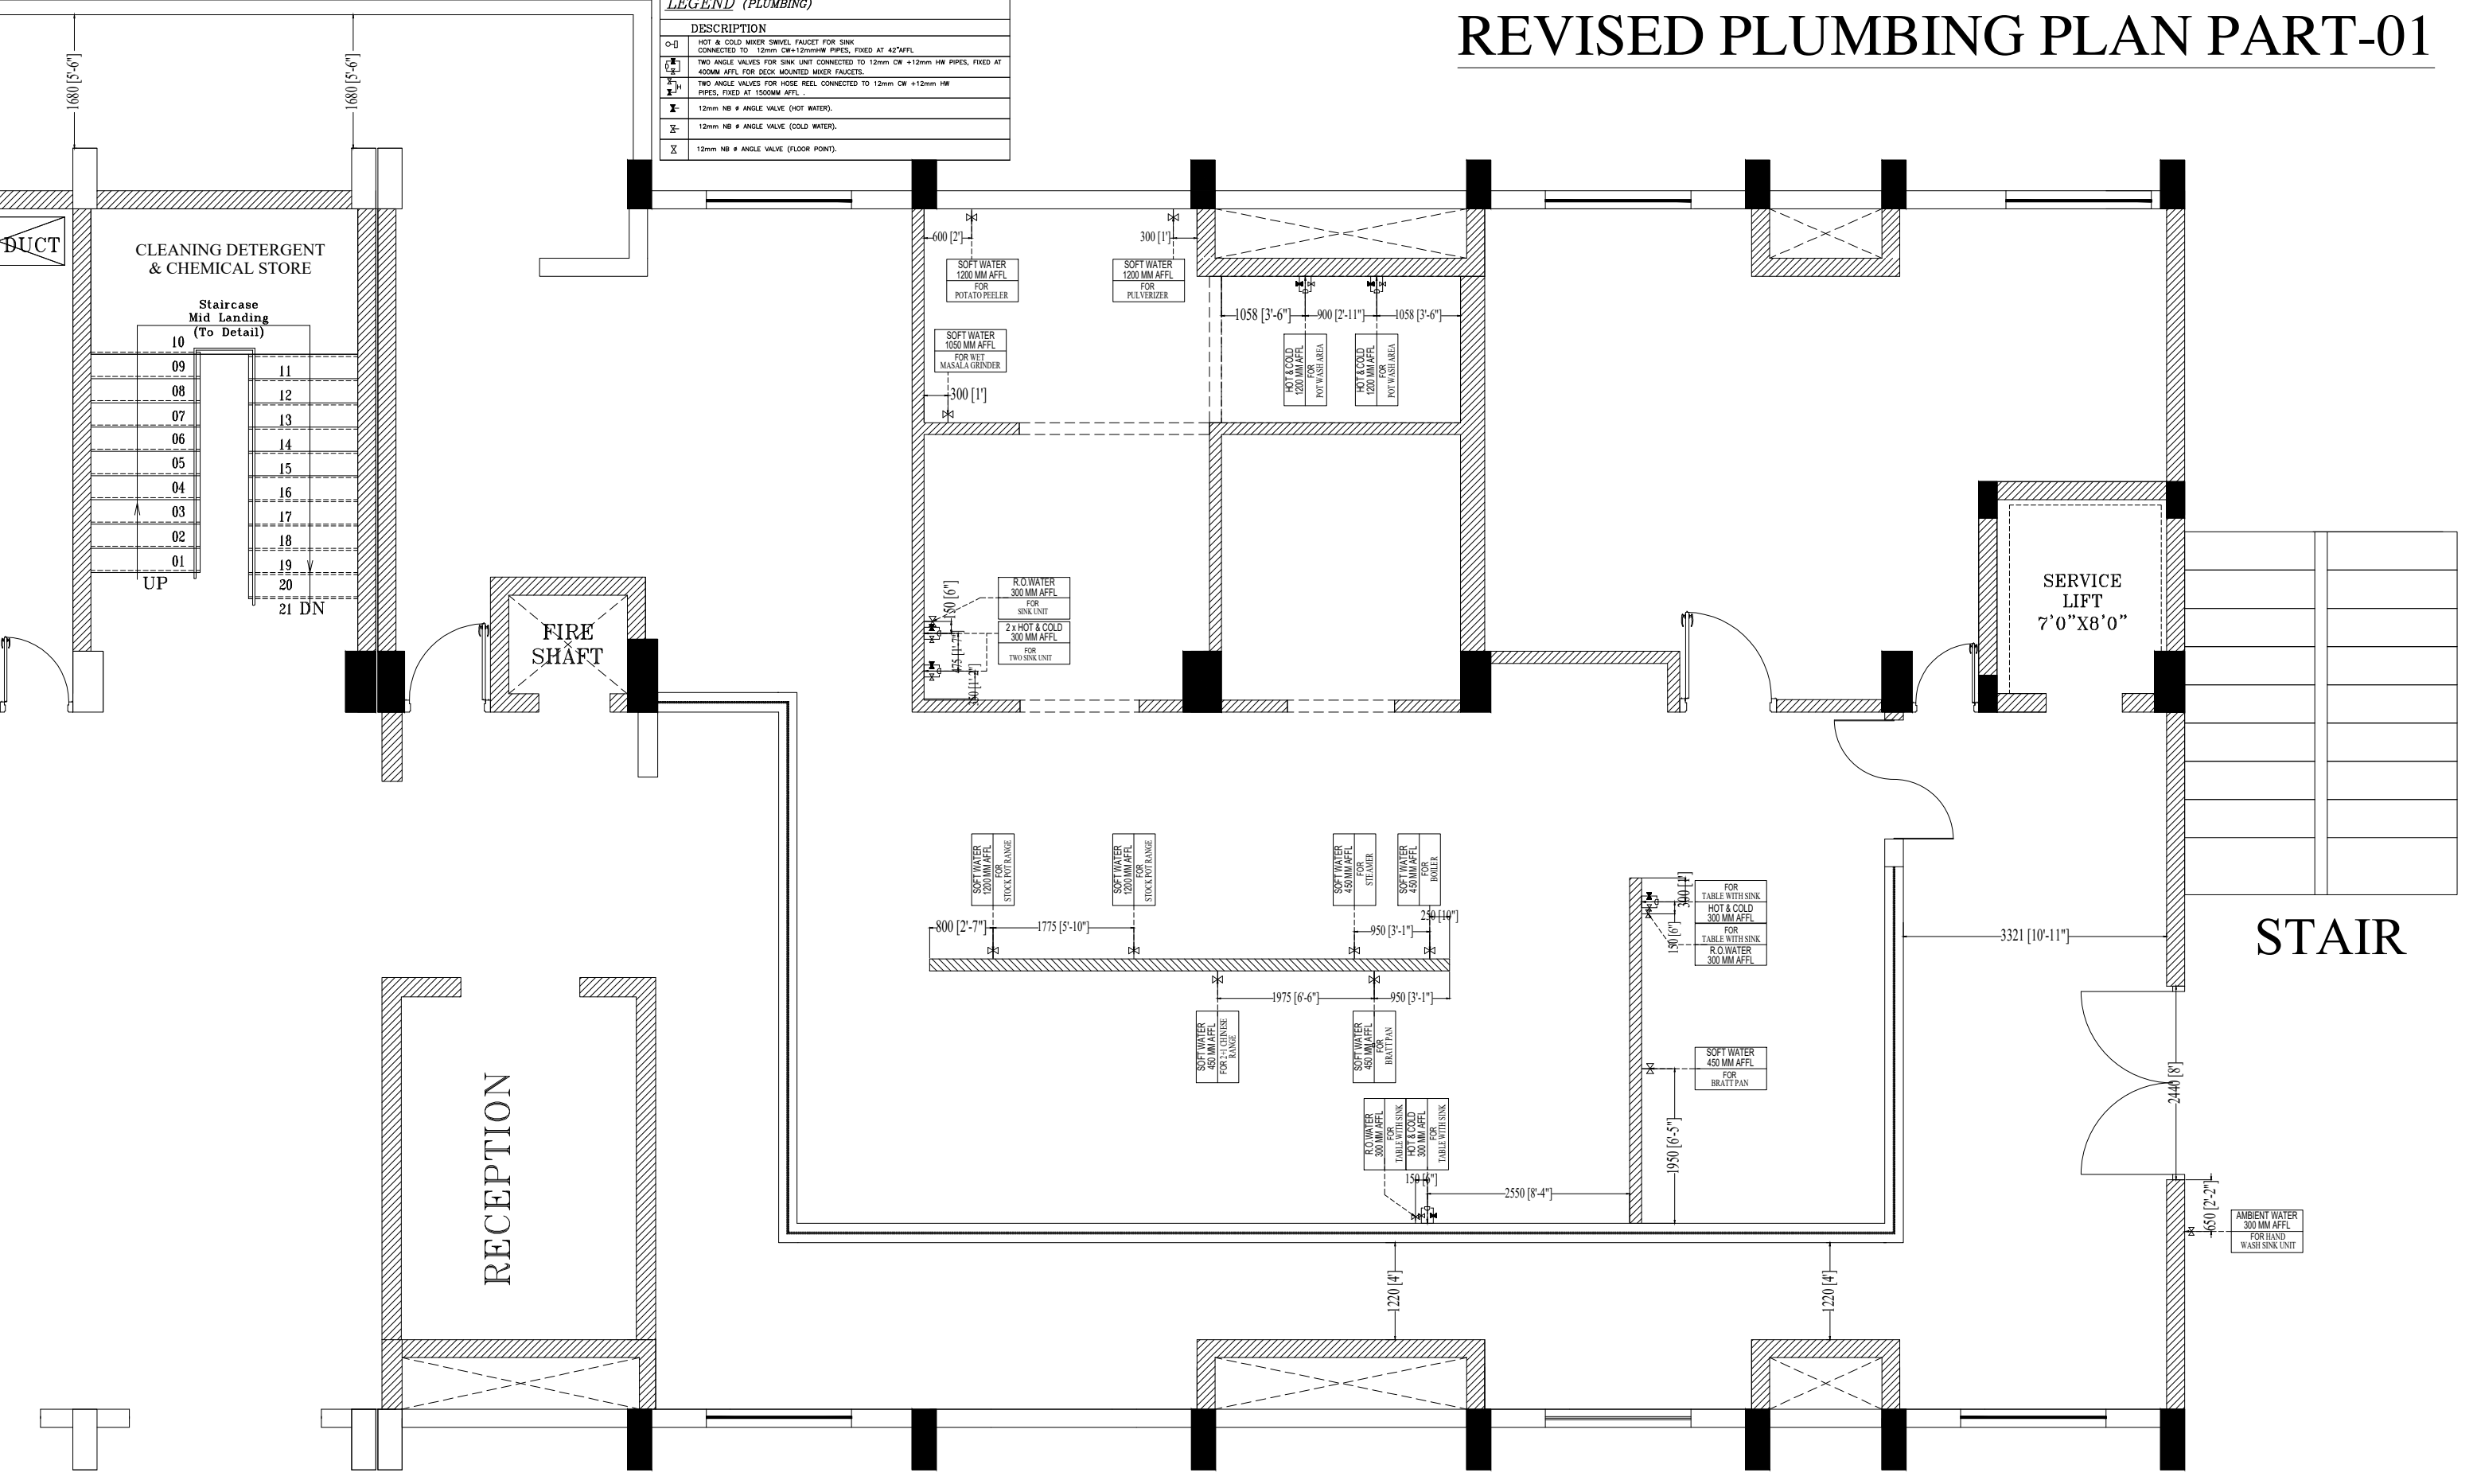


REVISED ELECTRICAL PLAN PART-01


LEGEND (ELECTRICAL)	
DESCRIPTION	
	1ø SUPPLY WITH SWITCH & SOCKET AT 1500mm/AS SPECIFIED BY ELECTRICAL CONSULTANT.
	3ø SUPPLY WITH SWITCH & SOCKET AT 1500mm/AS SPECIFIED BY ELECTRICAL CONSULTANT.
	SINGLE PHASE SWITCH AT 1500mm AFFL WITH SUPPLY POINT AT CEILING LEVEL.
	SINGLE PHASE SWITCH AT 1500mm AFFL WITH REMOTE WALL MOUNTED SUPPLY POINT.
	SINGLE PHASE SWITCH AT 1500mm AFFL WITH SUPPLY POINT AT FLOOR LEVEL.
	DIRECT WIRE SOCKET

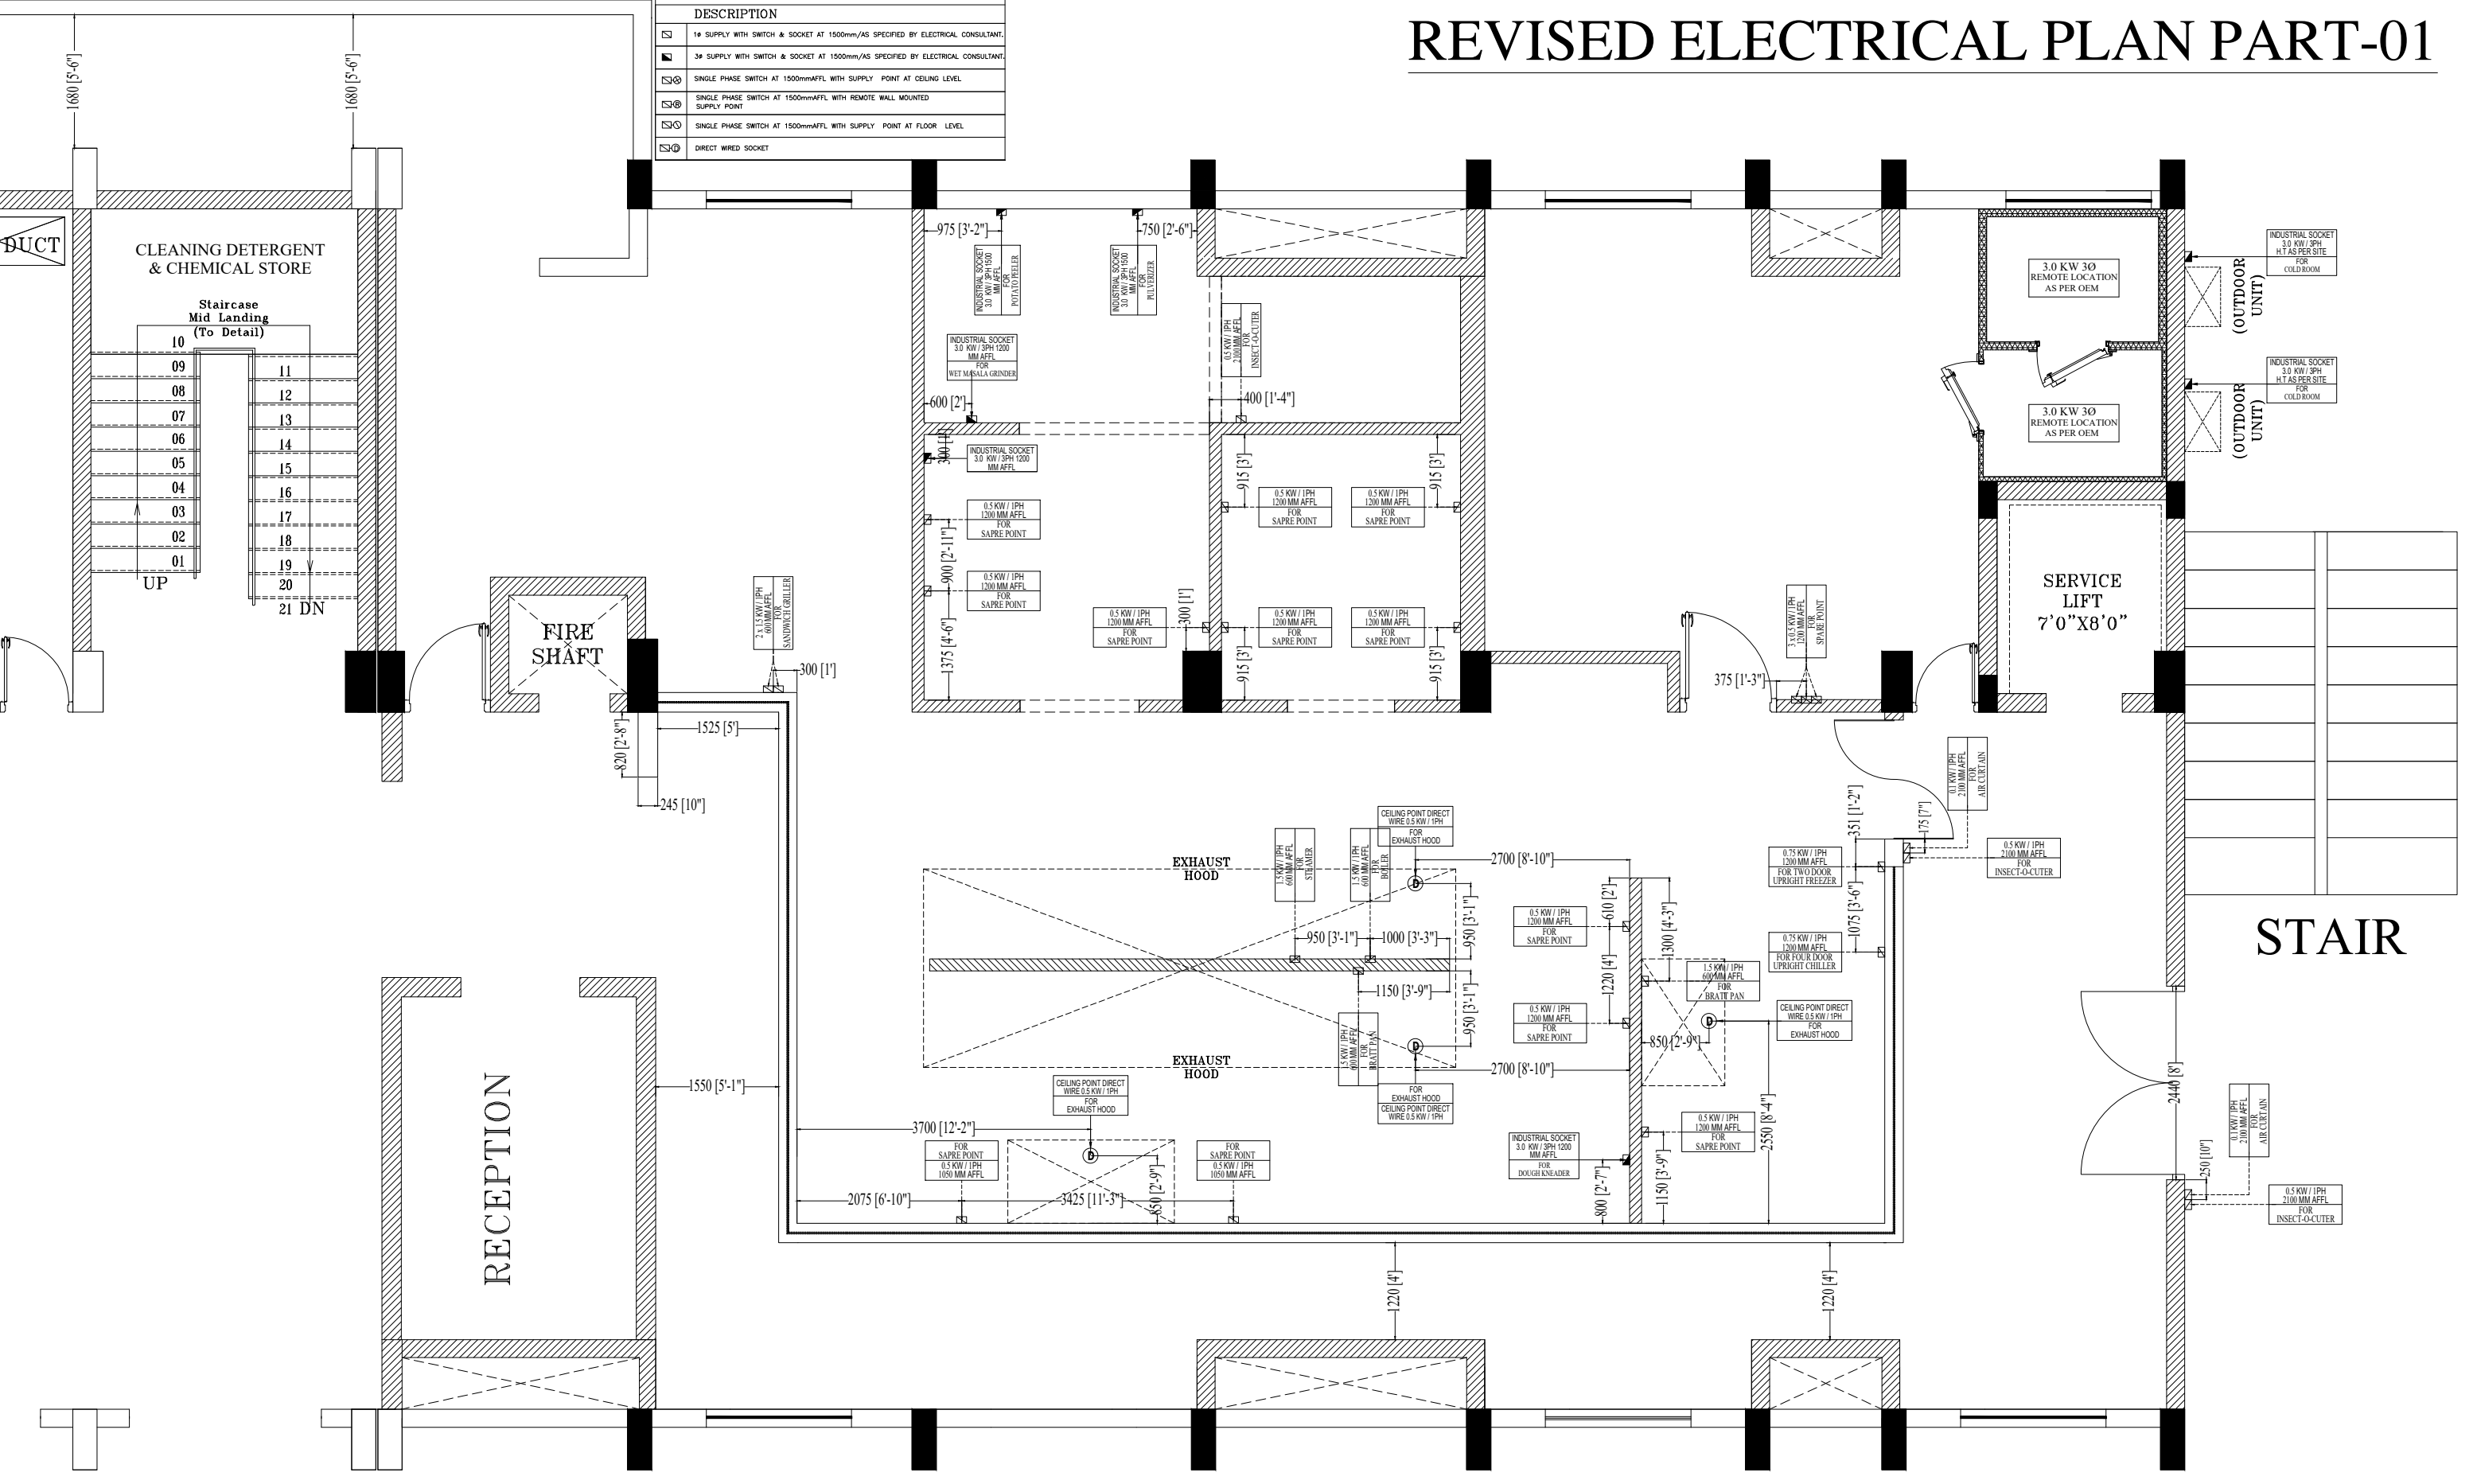


REVISED GAS POINT PLAN PART-01

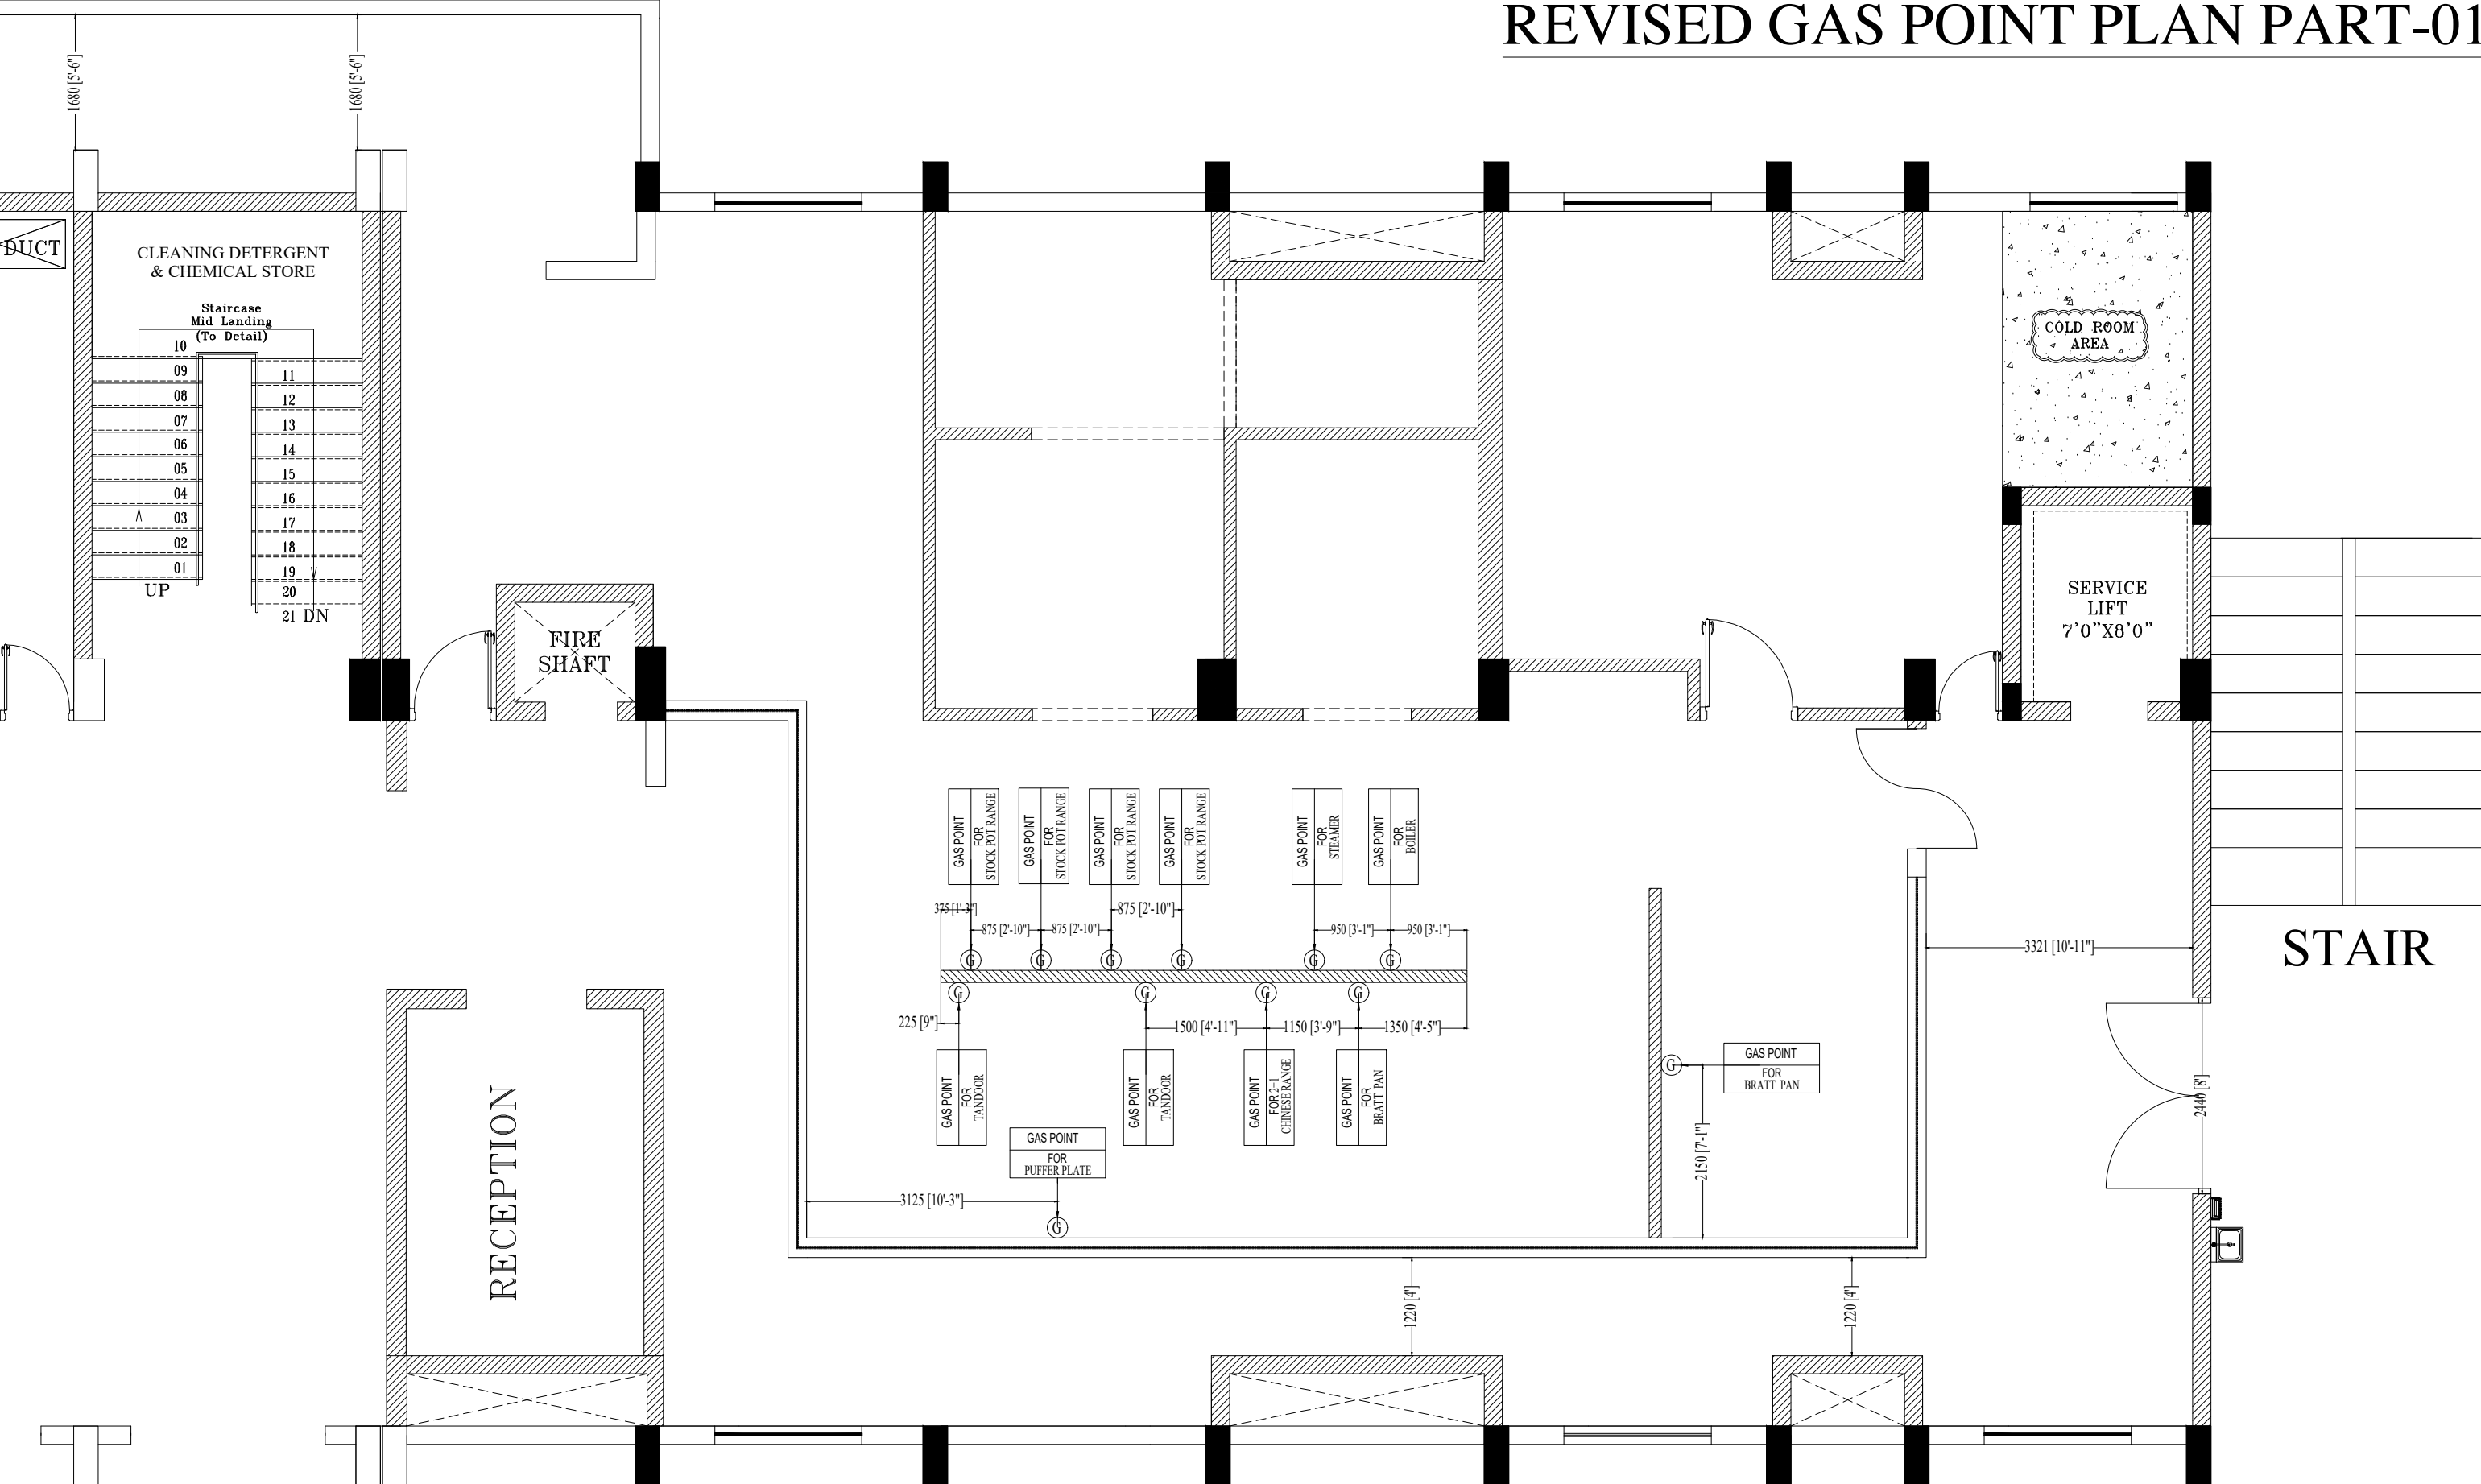


REVISED EXHAUST HOOD PLAN PART-01

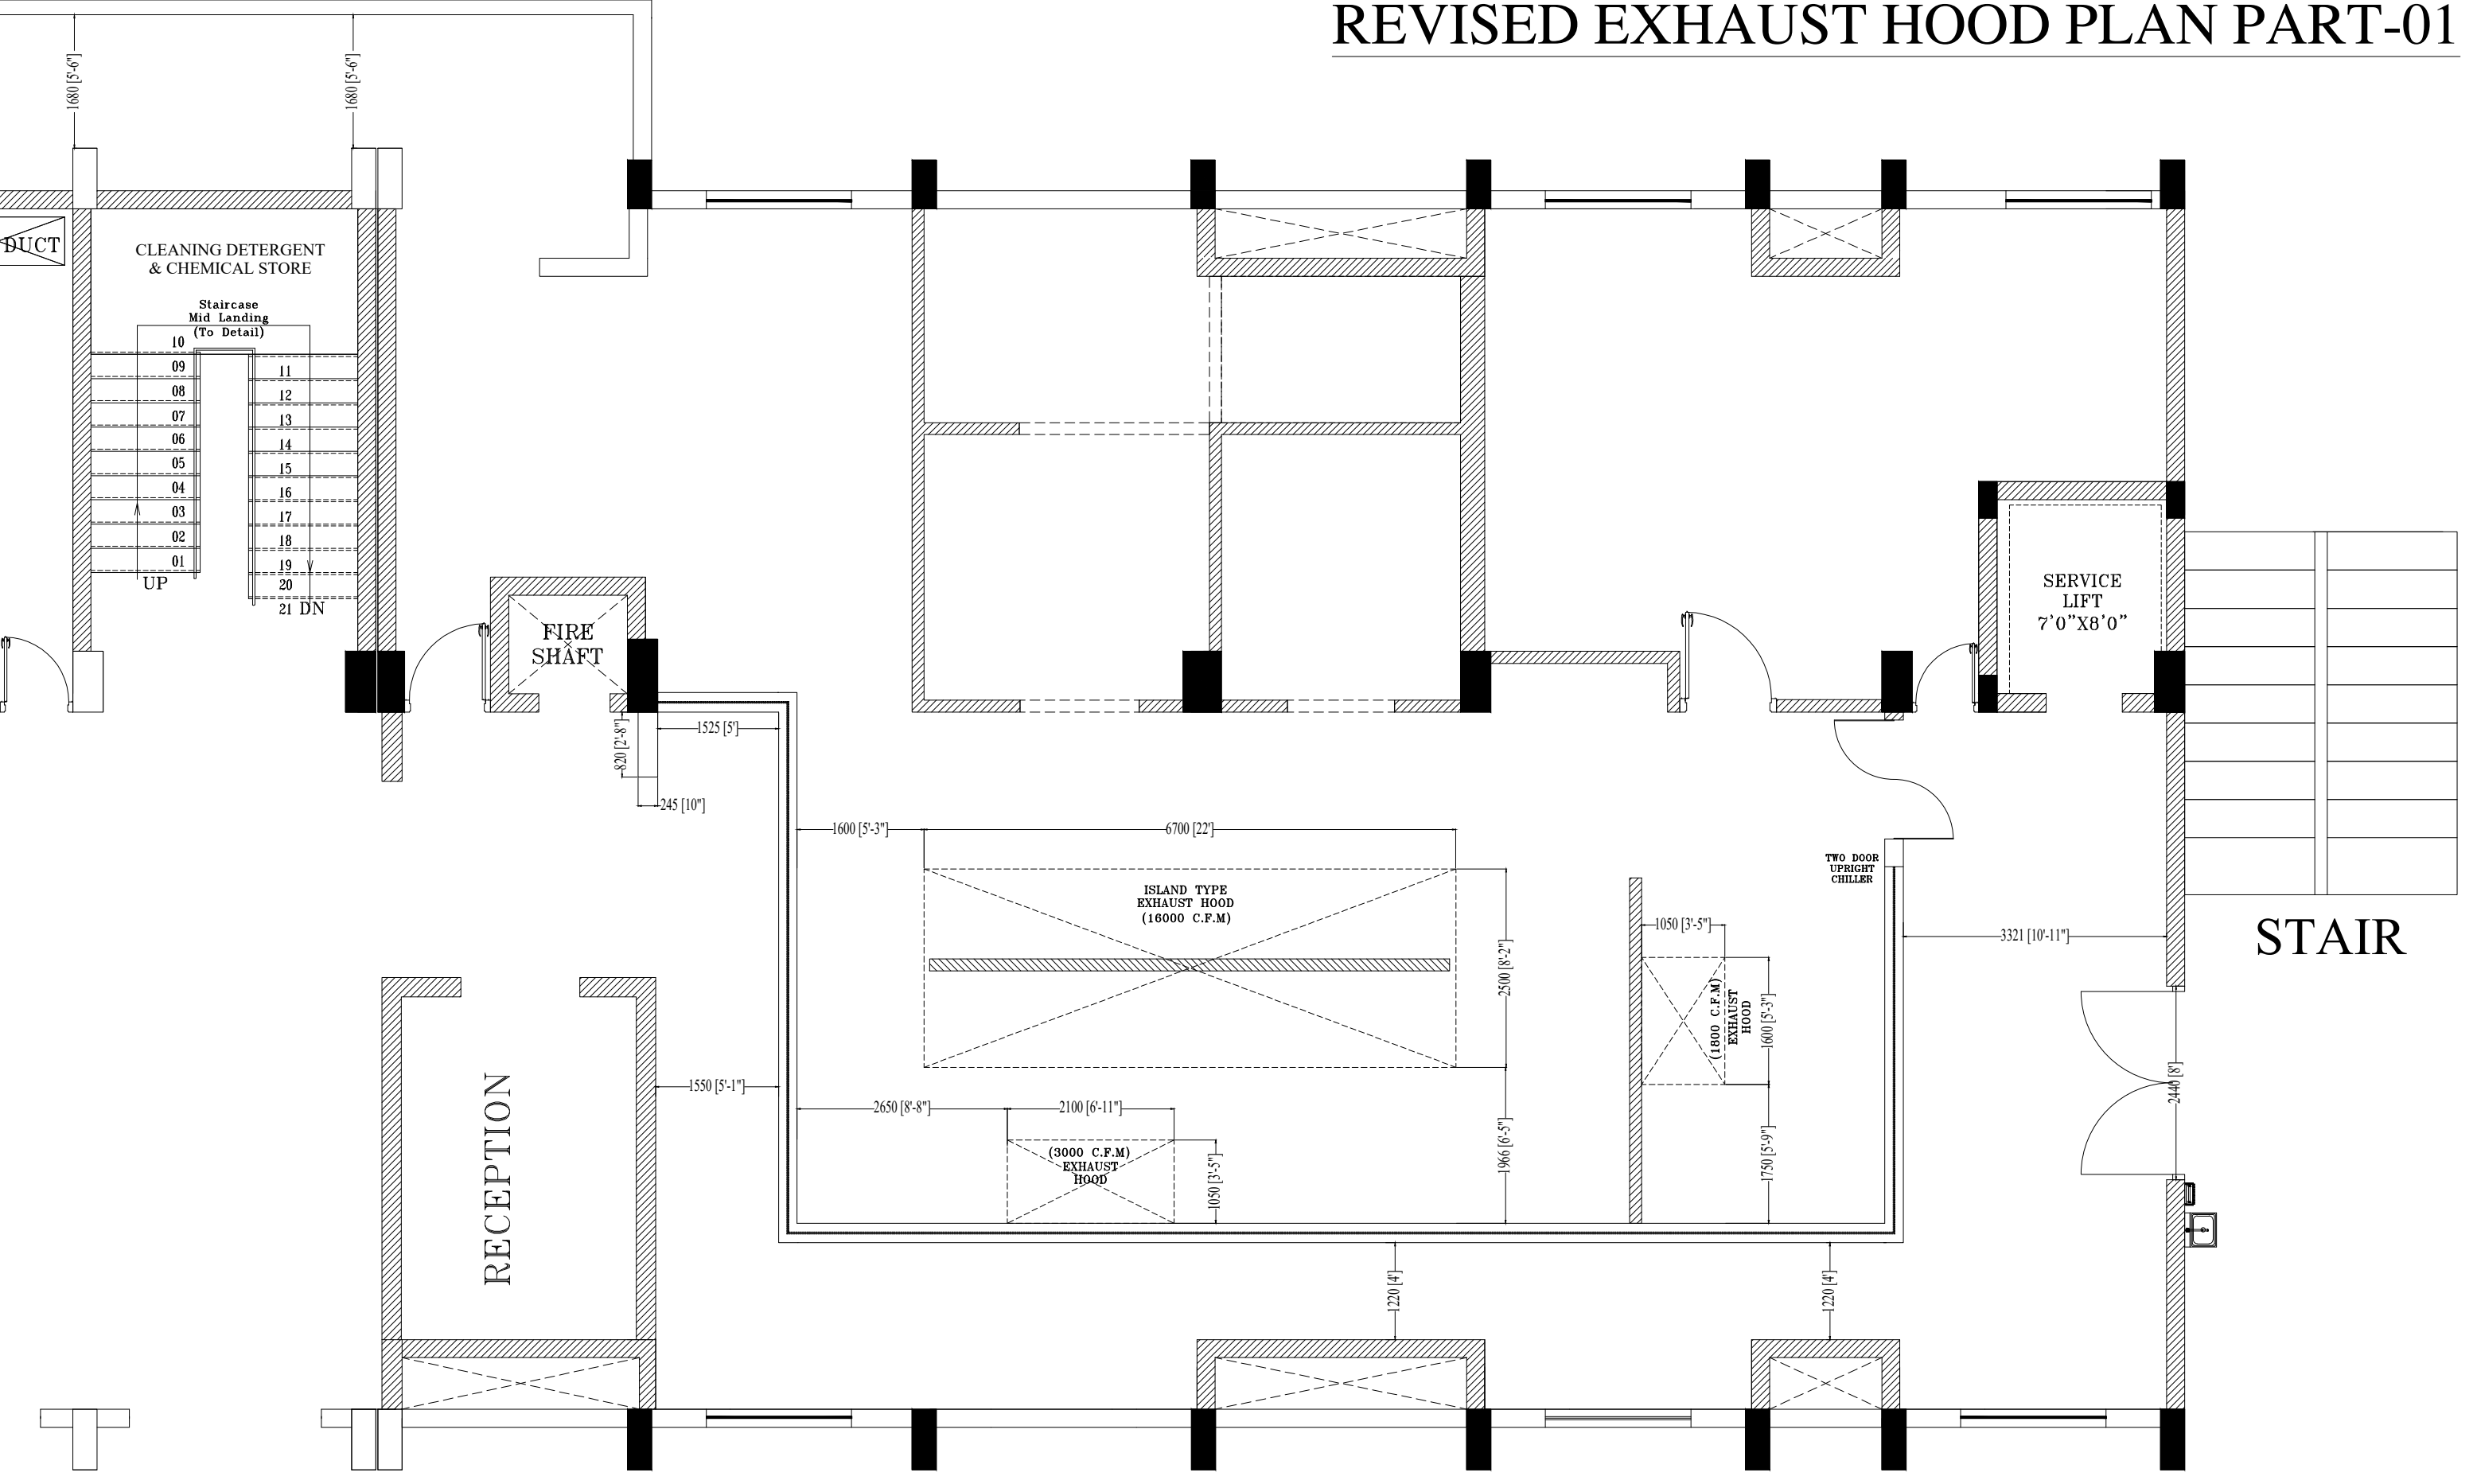


ISLAND TYPE EXHAUST HOOD SECTION

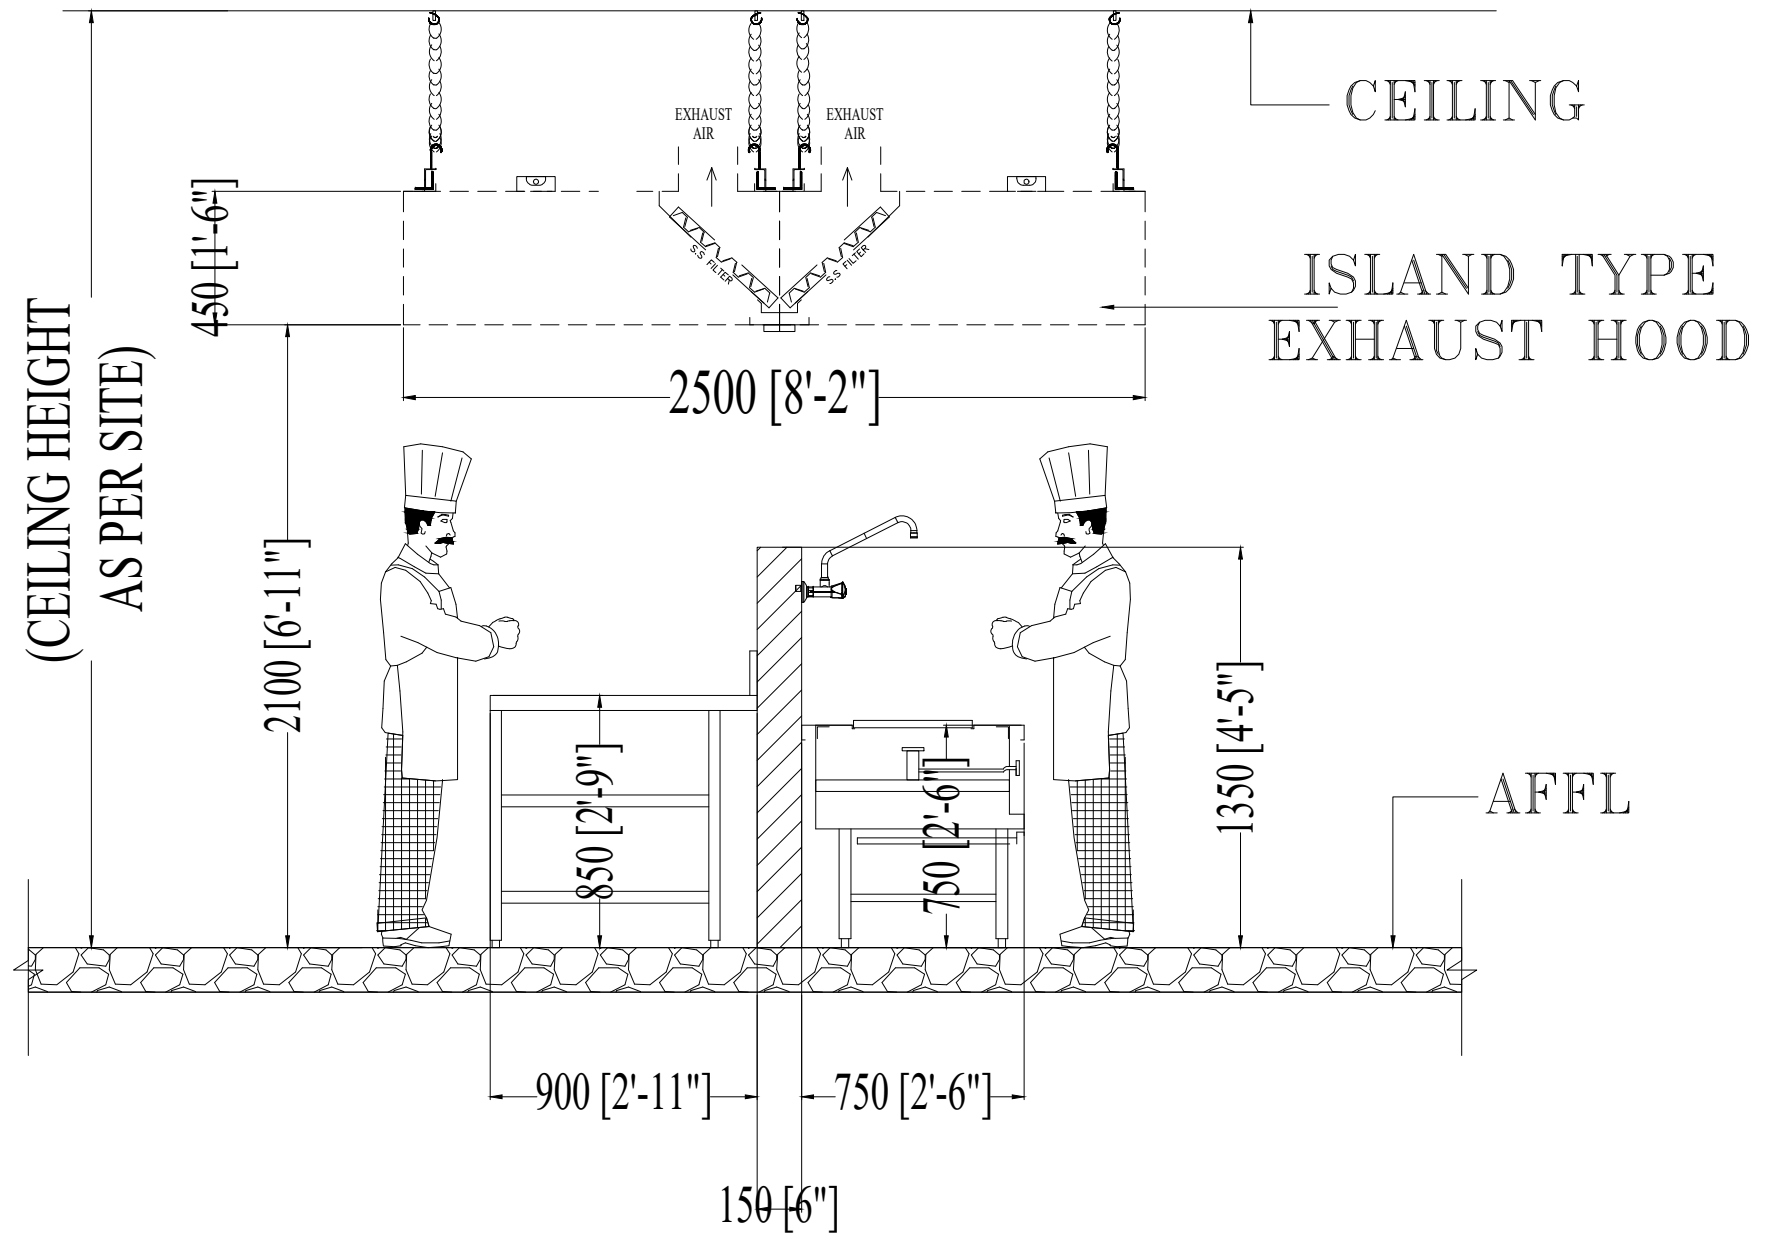

COLD ROOM—FLOOR SECTION

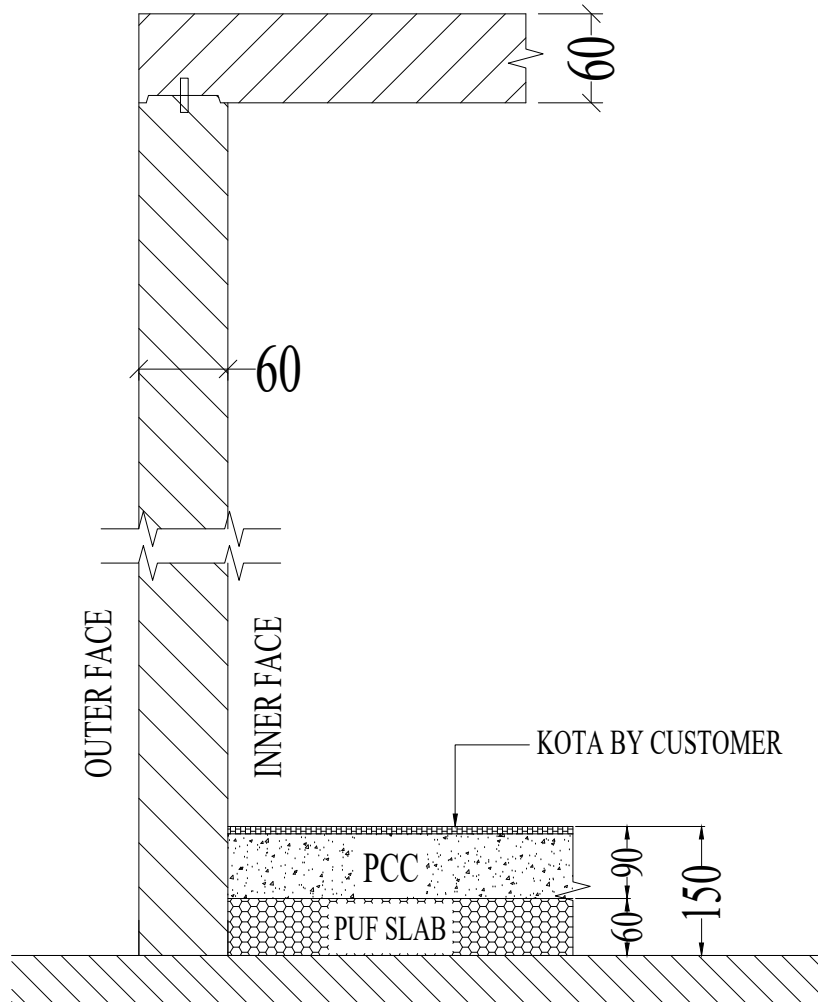

OUTER WALL & ROOF/FLOOR ASSEMBLY
ANTE ROOM

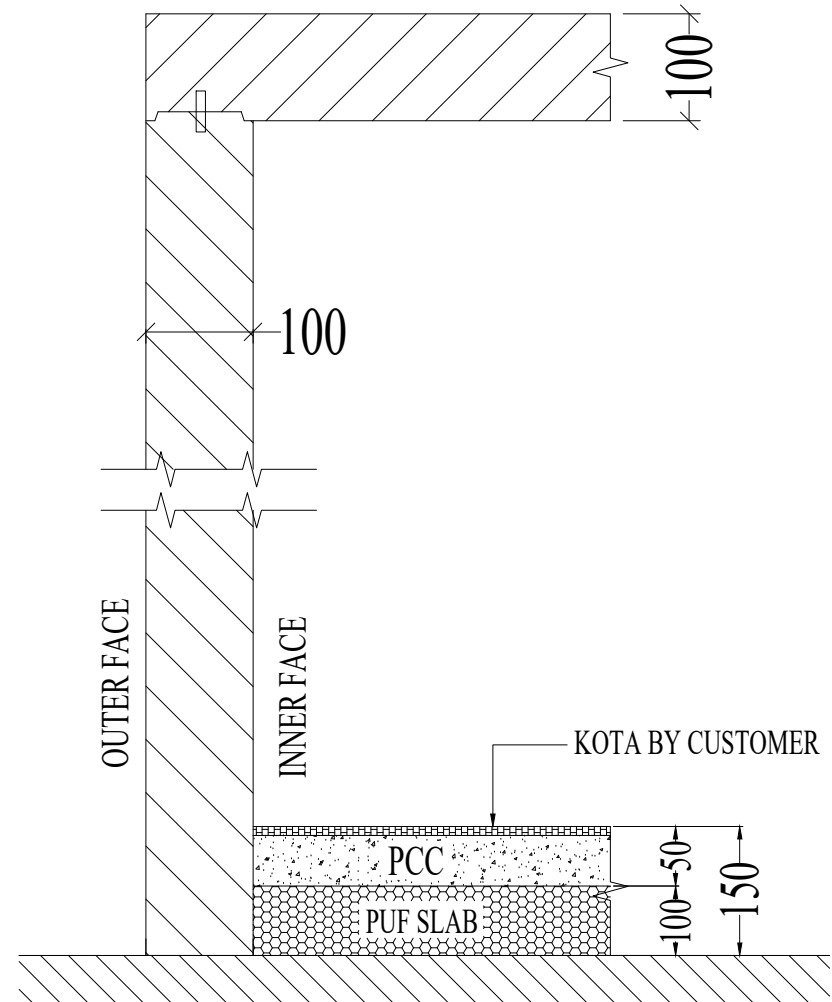

OUTER WALL & ROOF/FLOOR ASSEMBLY
FREEZER ROOM