


THE CAFE CONNECTIONS
BAKE HOUSE

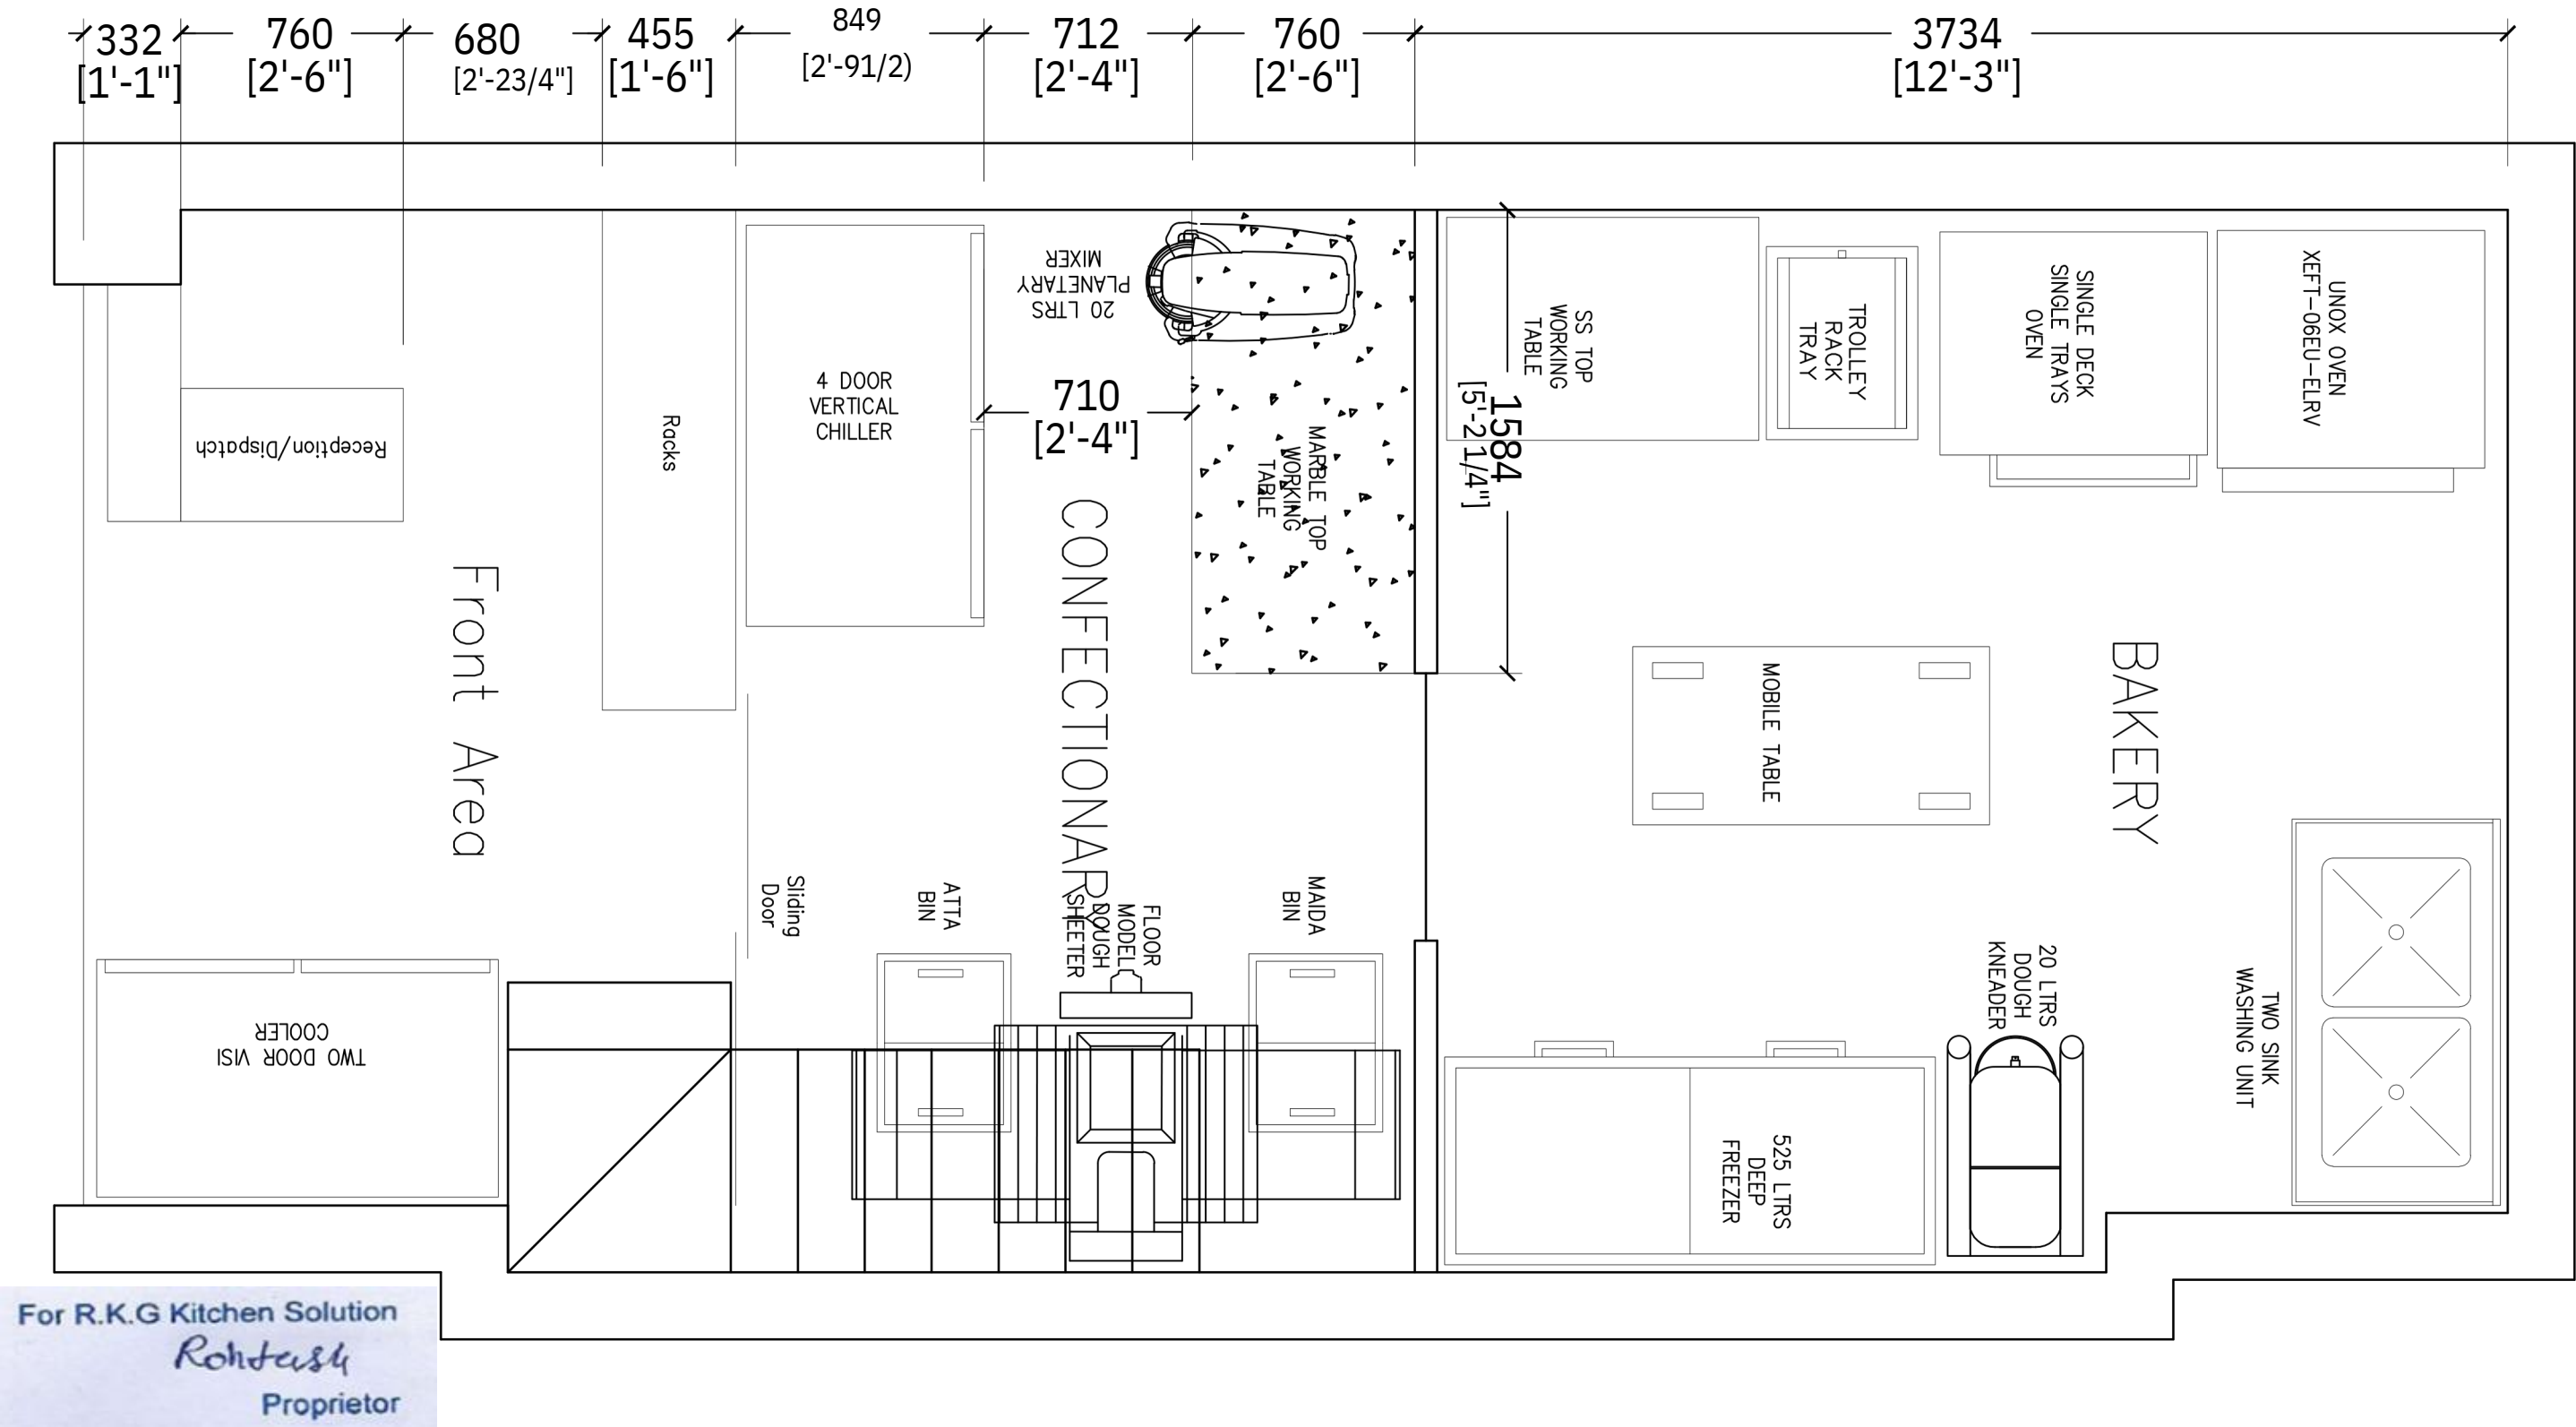

A-7, GROUND FLOOR, OMAXE ITC, ALPHA 2, GREATER NOIDA 201308