





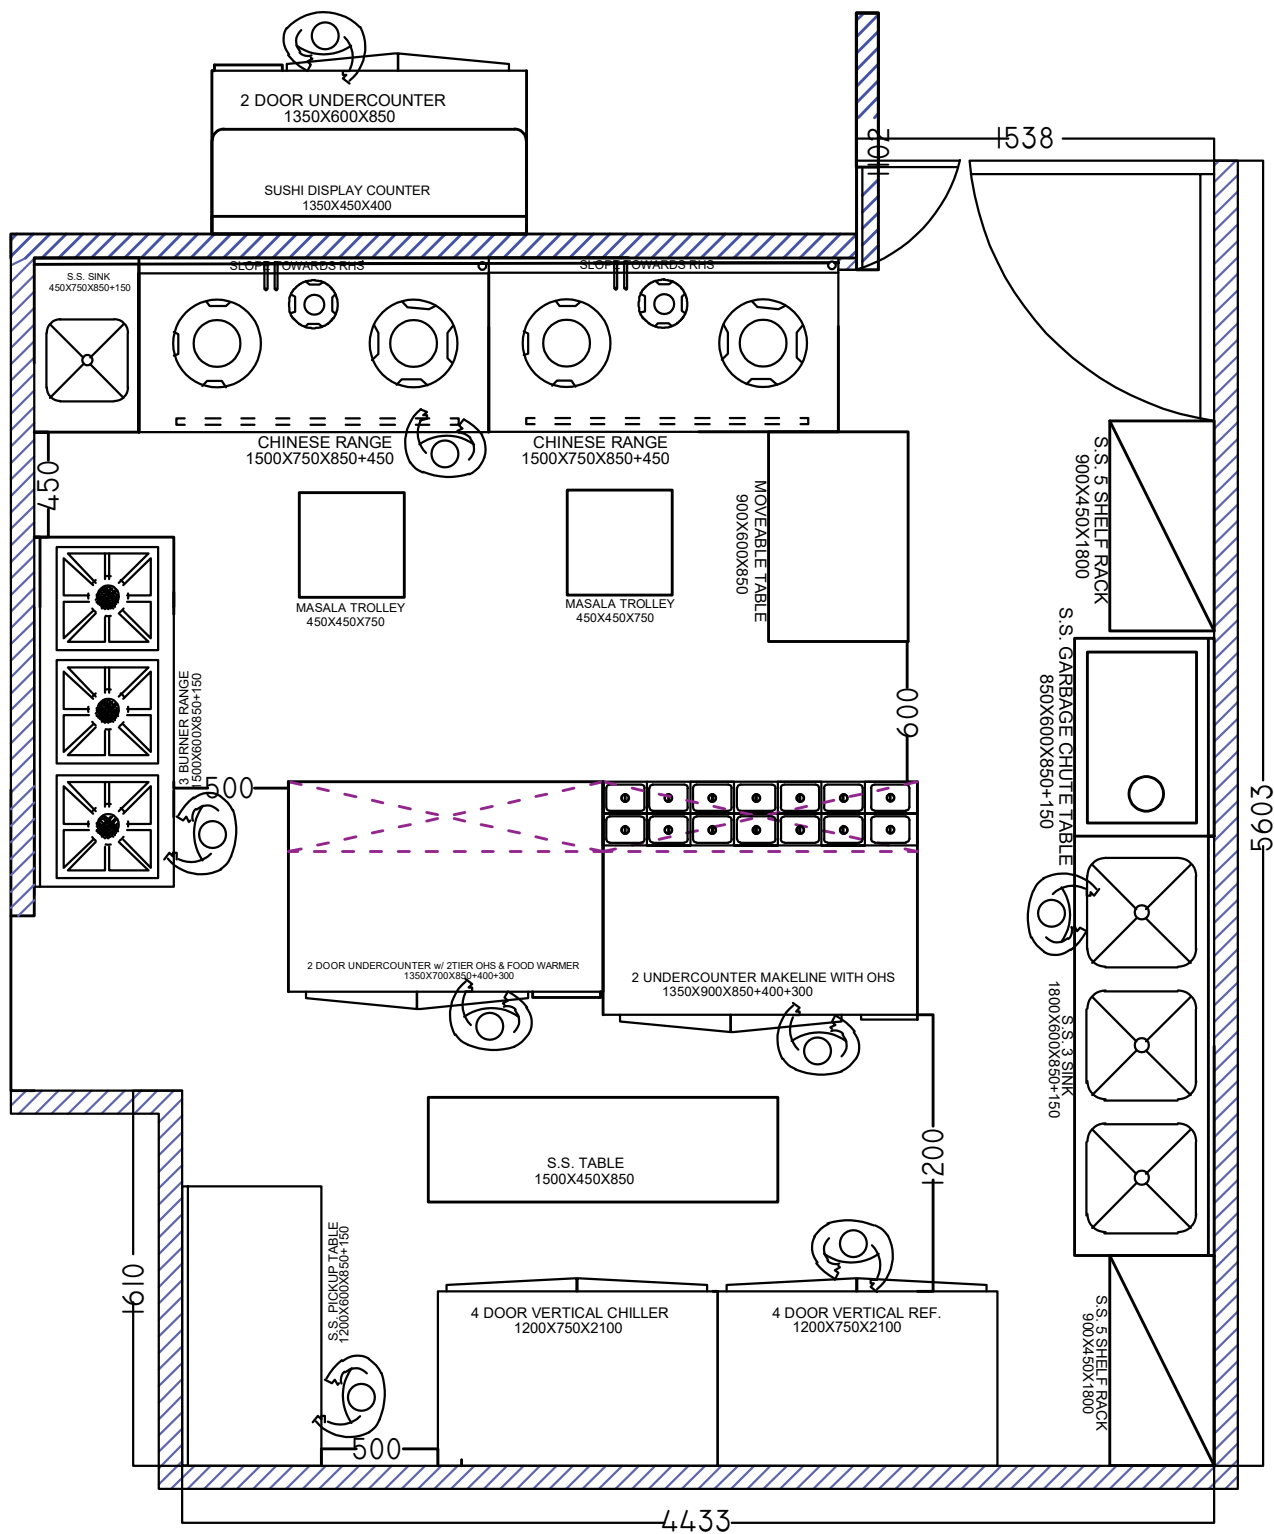


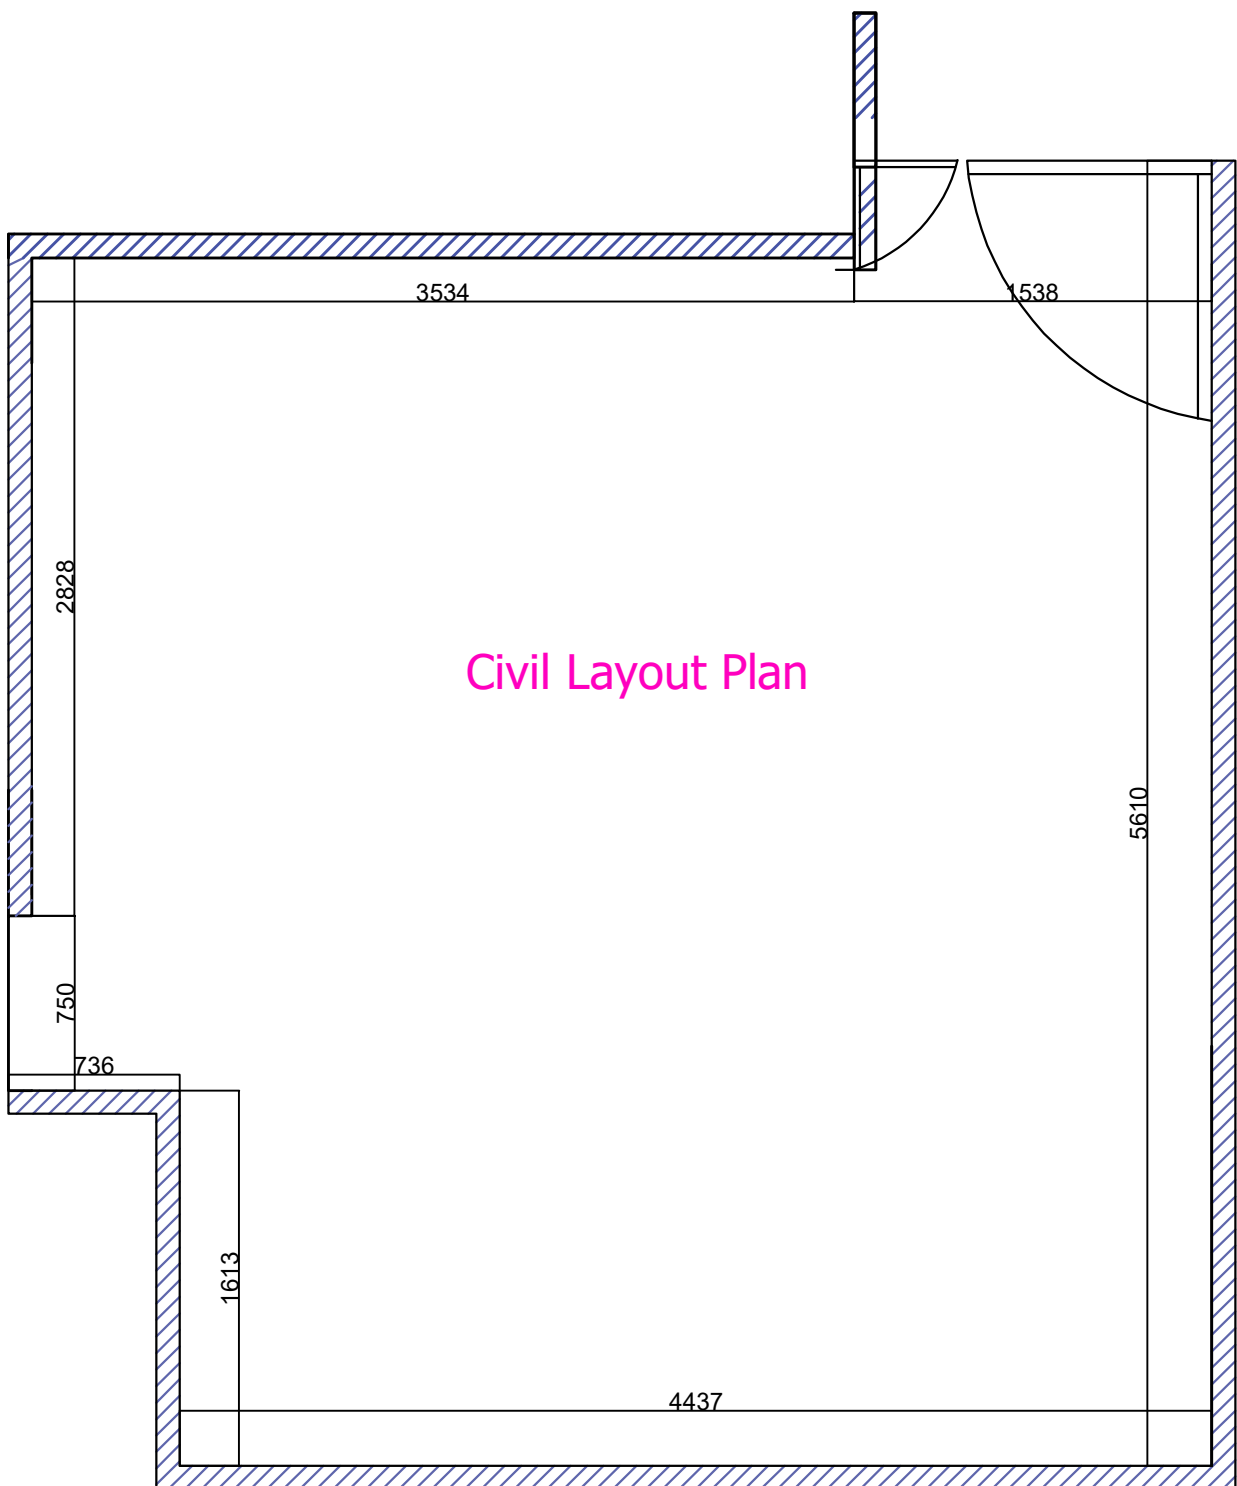


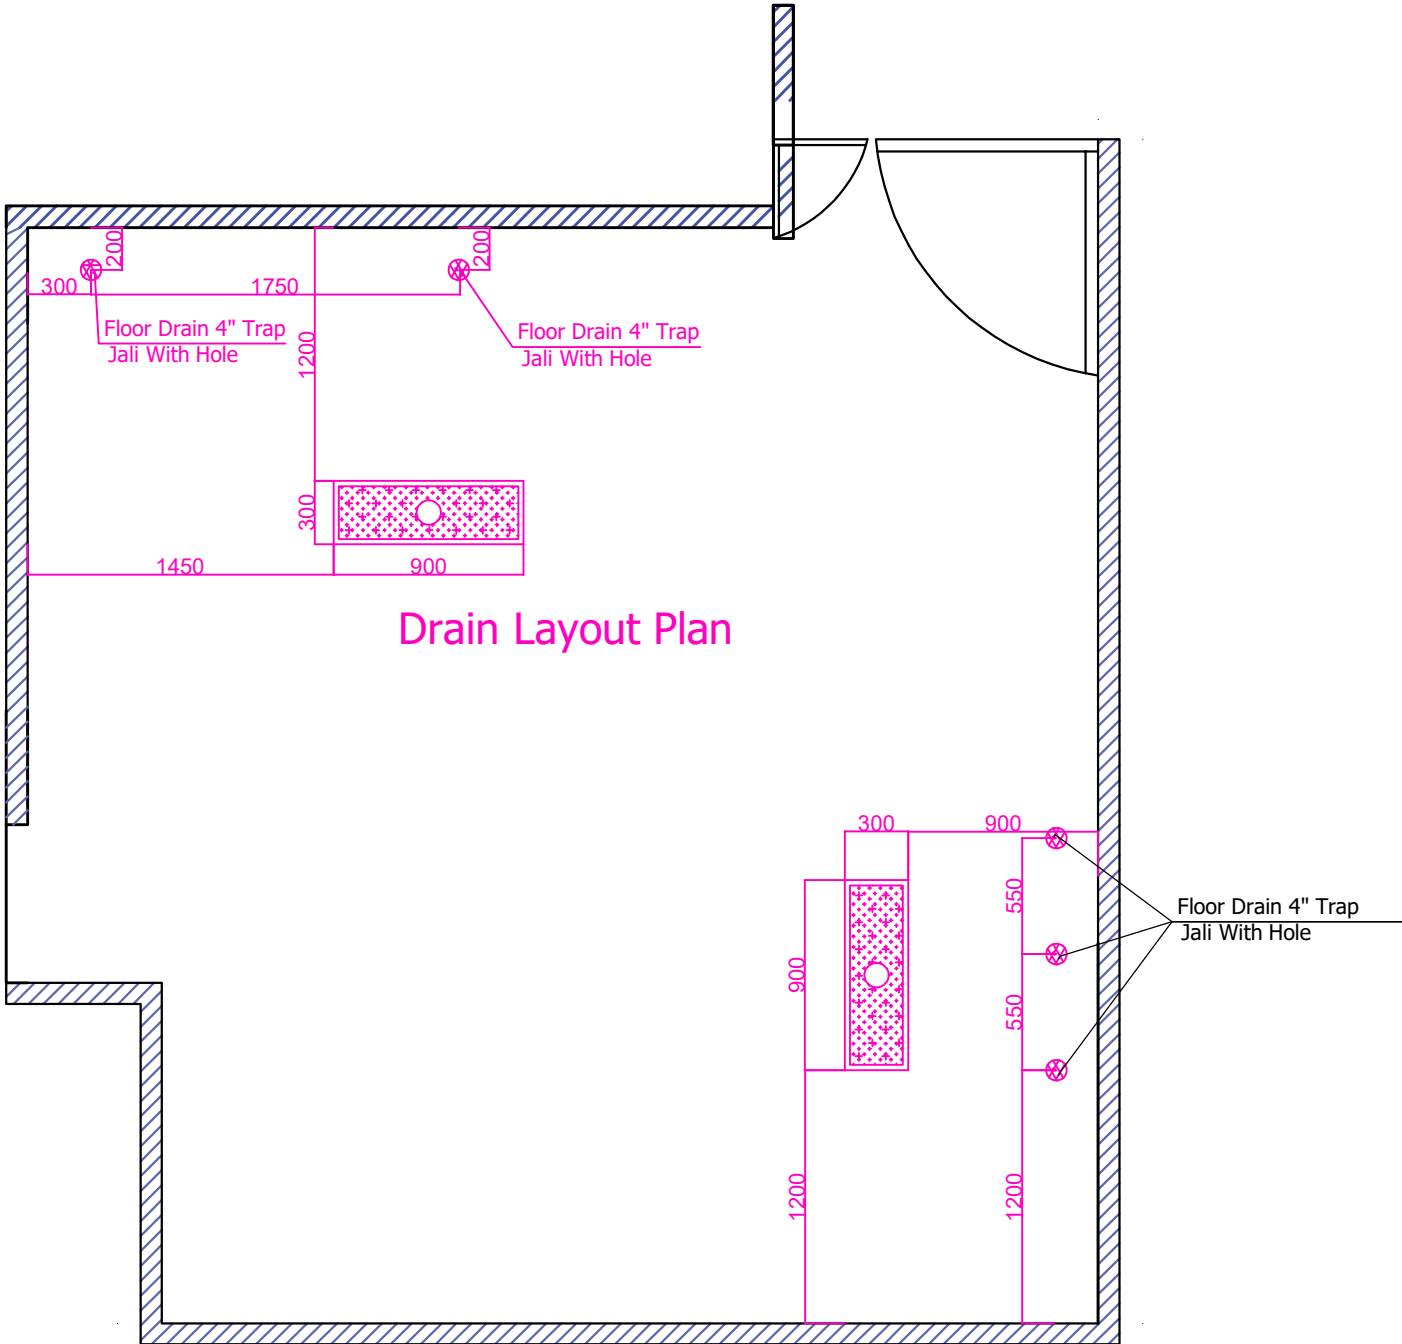

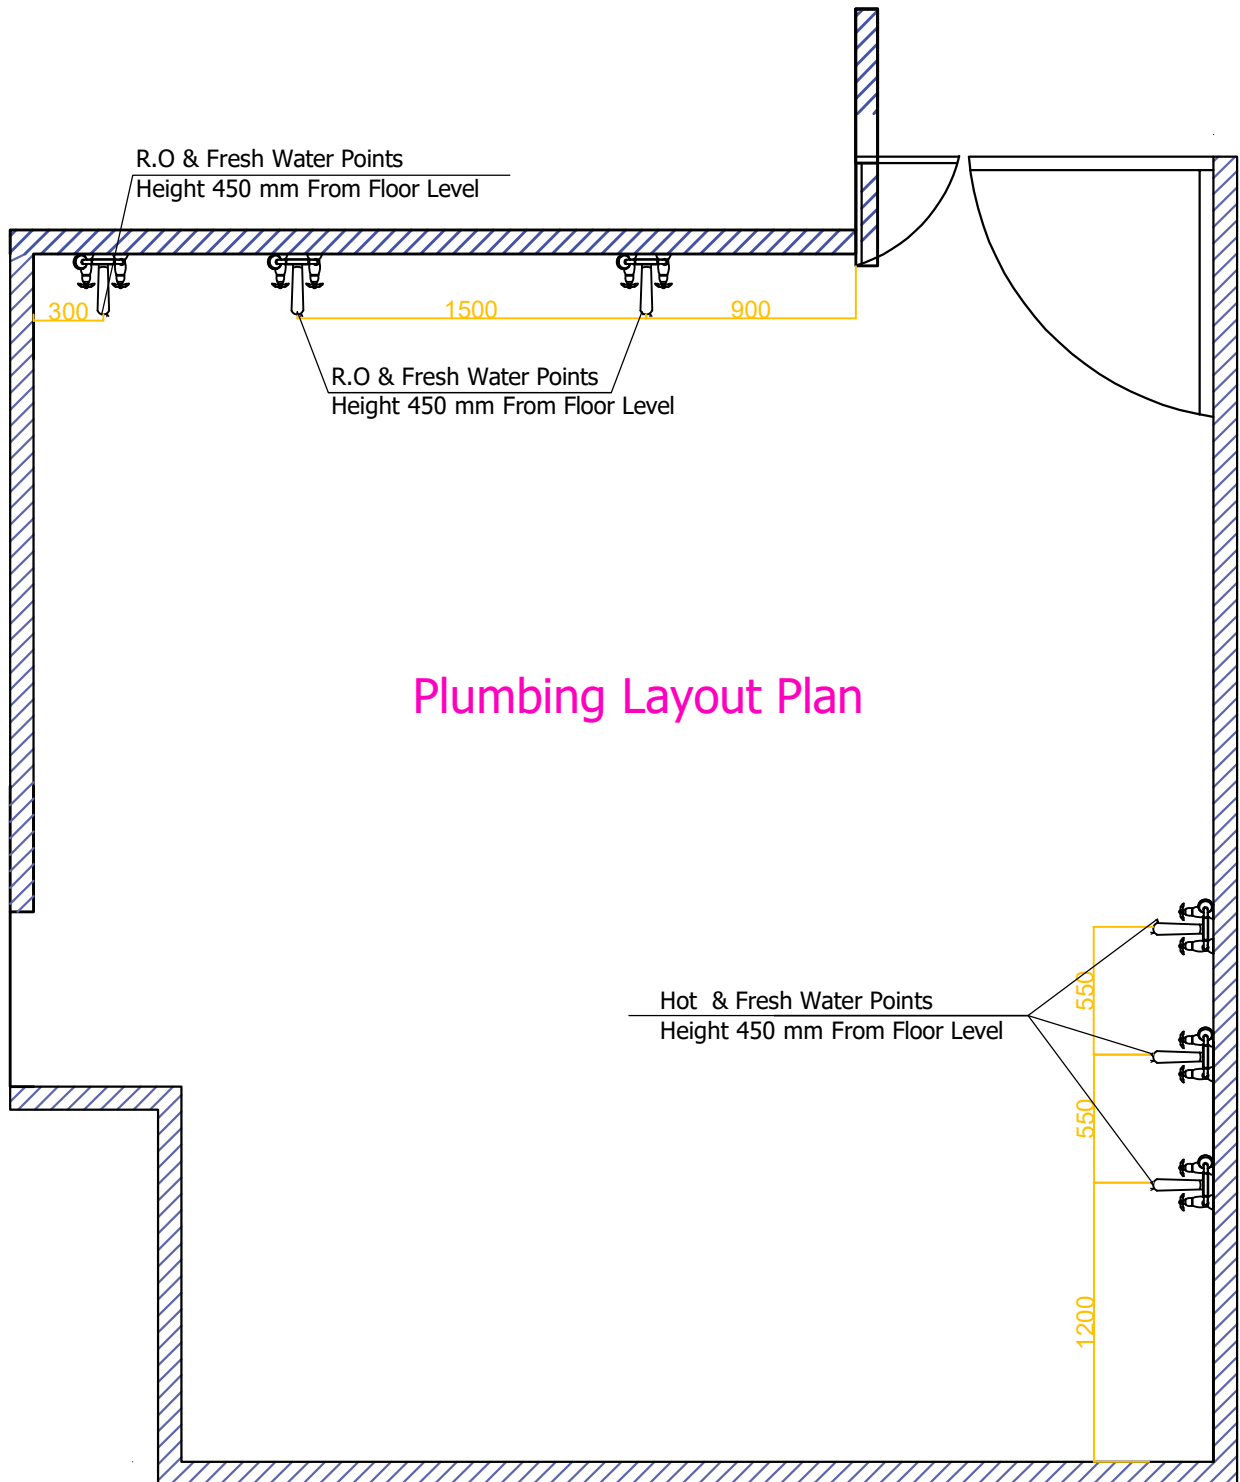


Electric Layout Plan

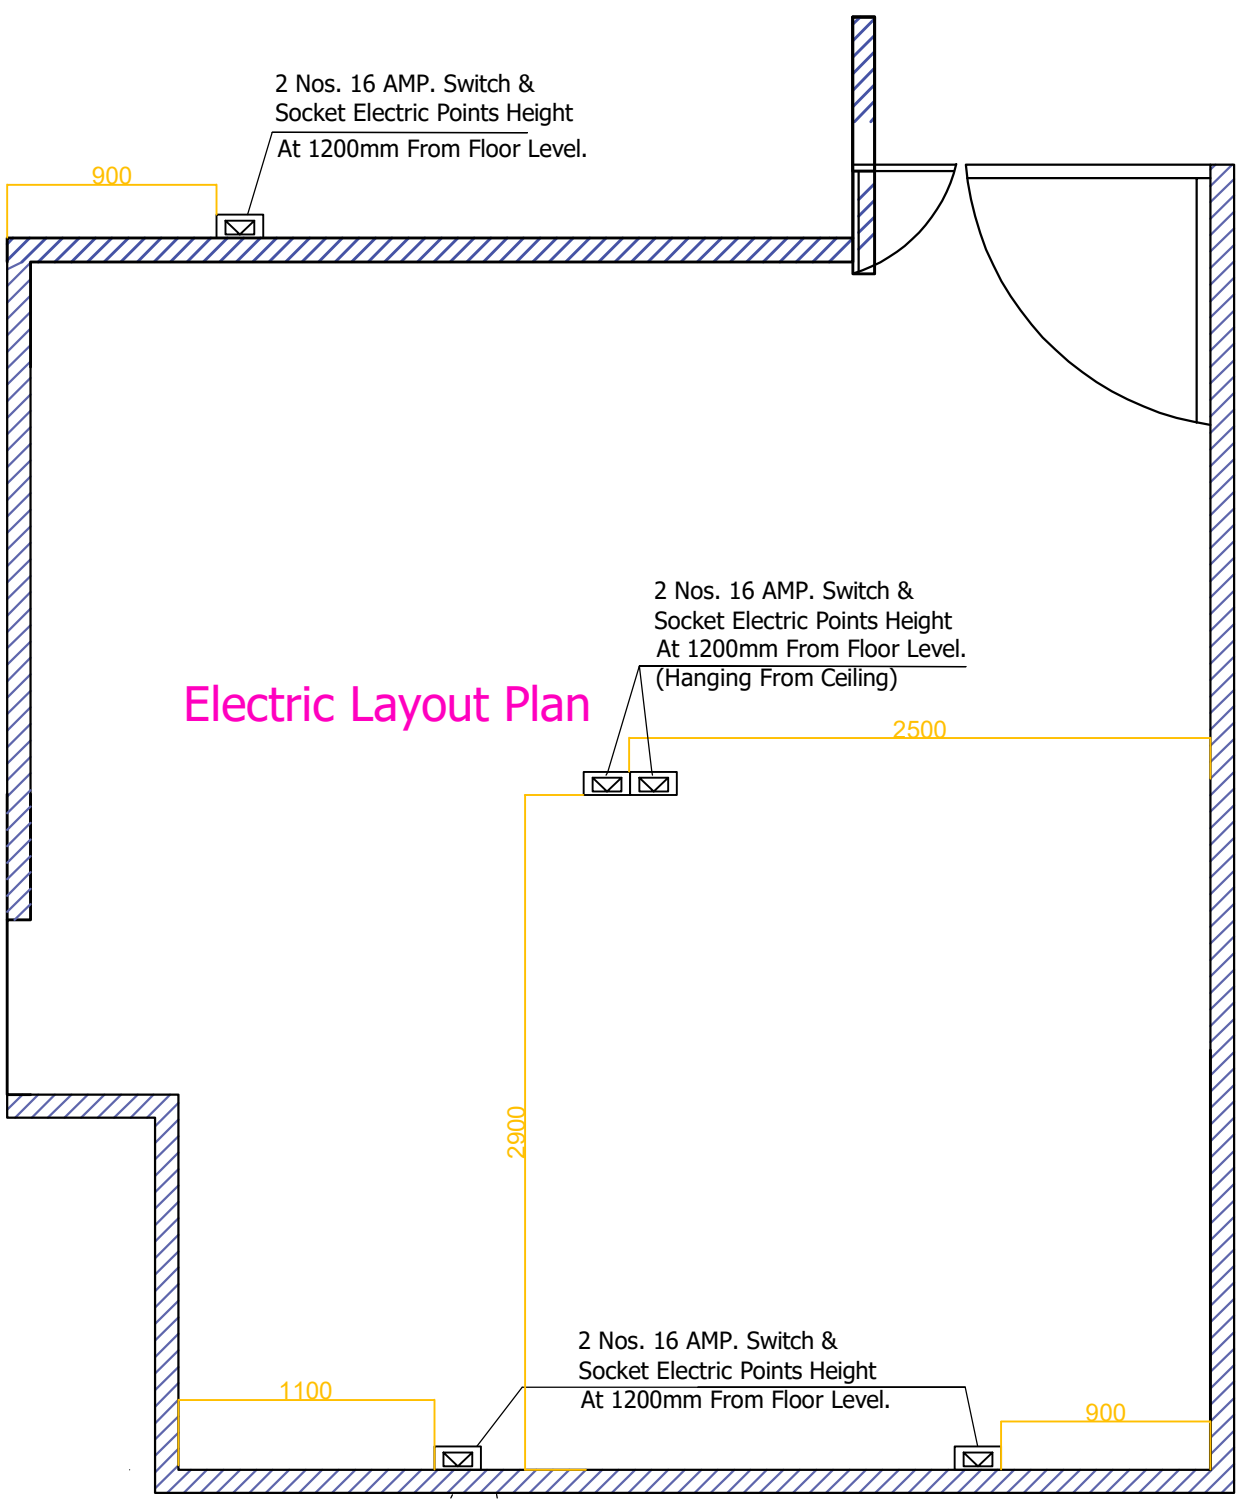

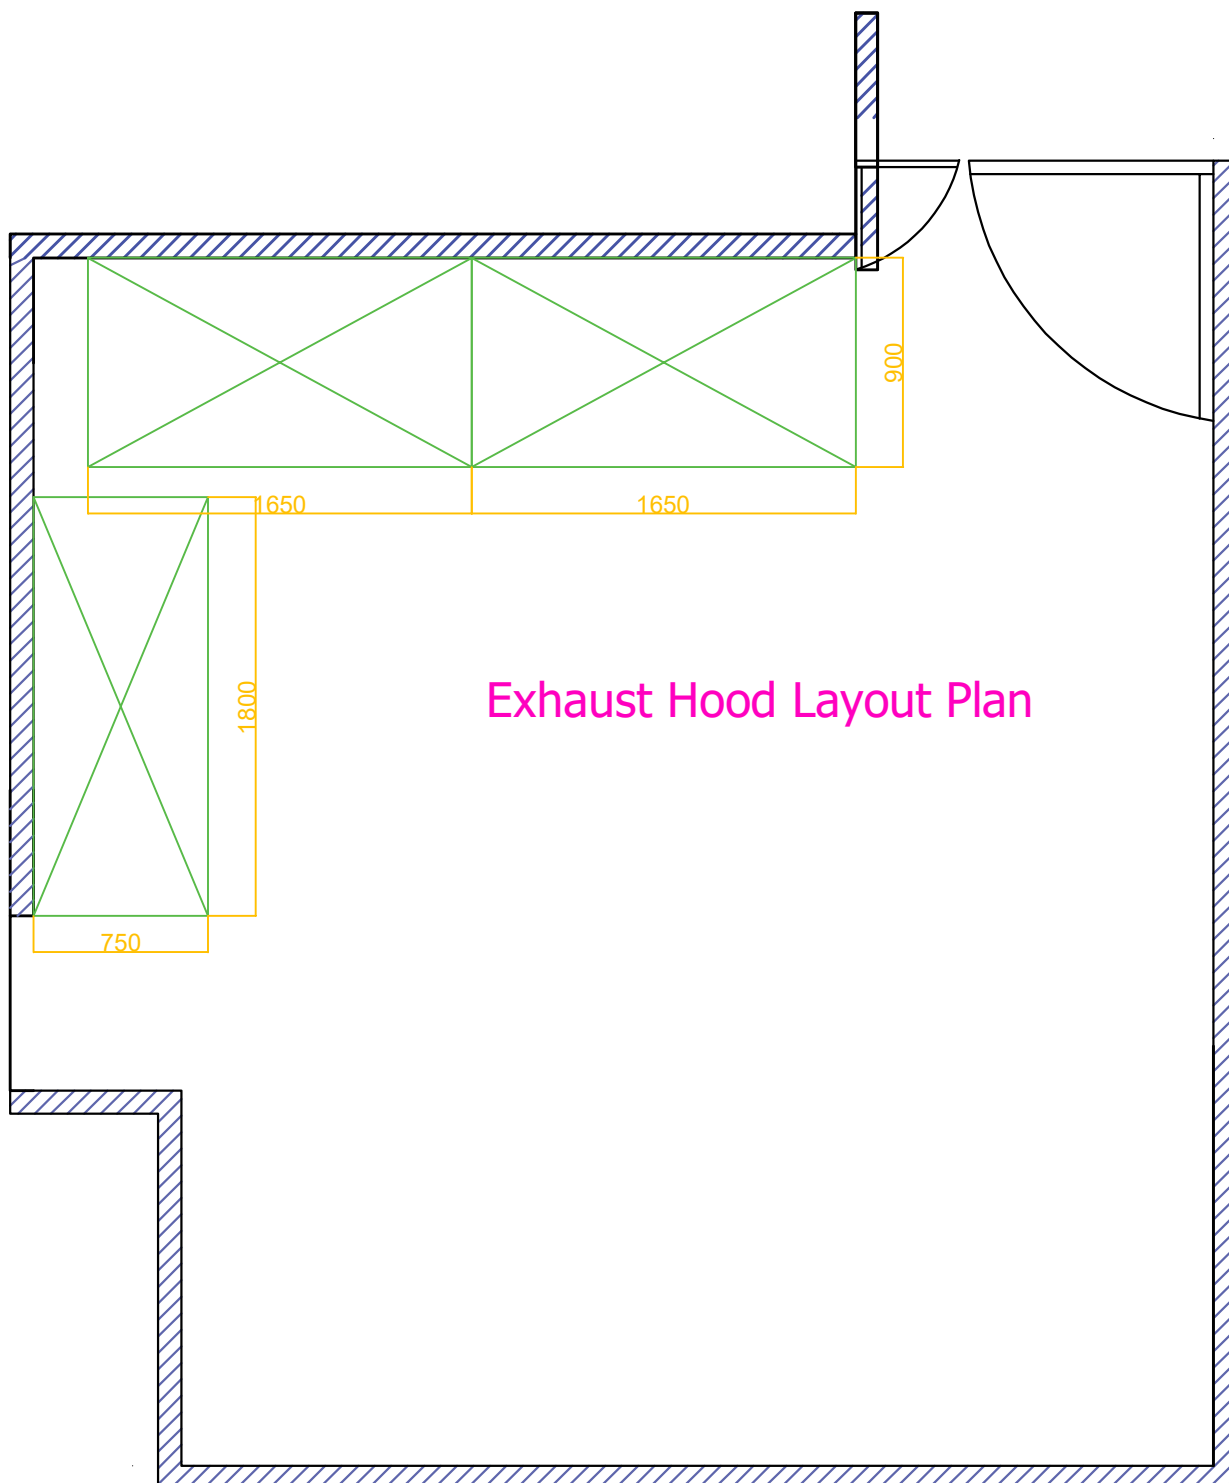

Exhaust Hood Layout Plan

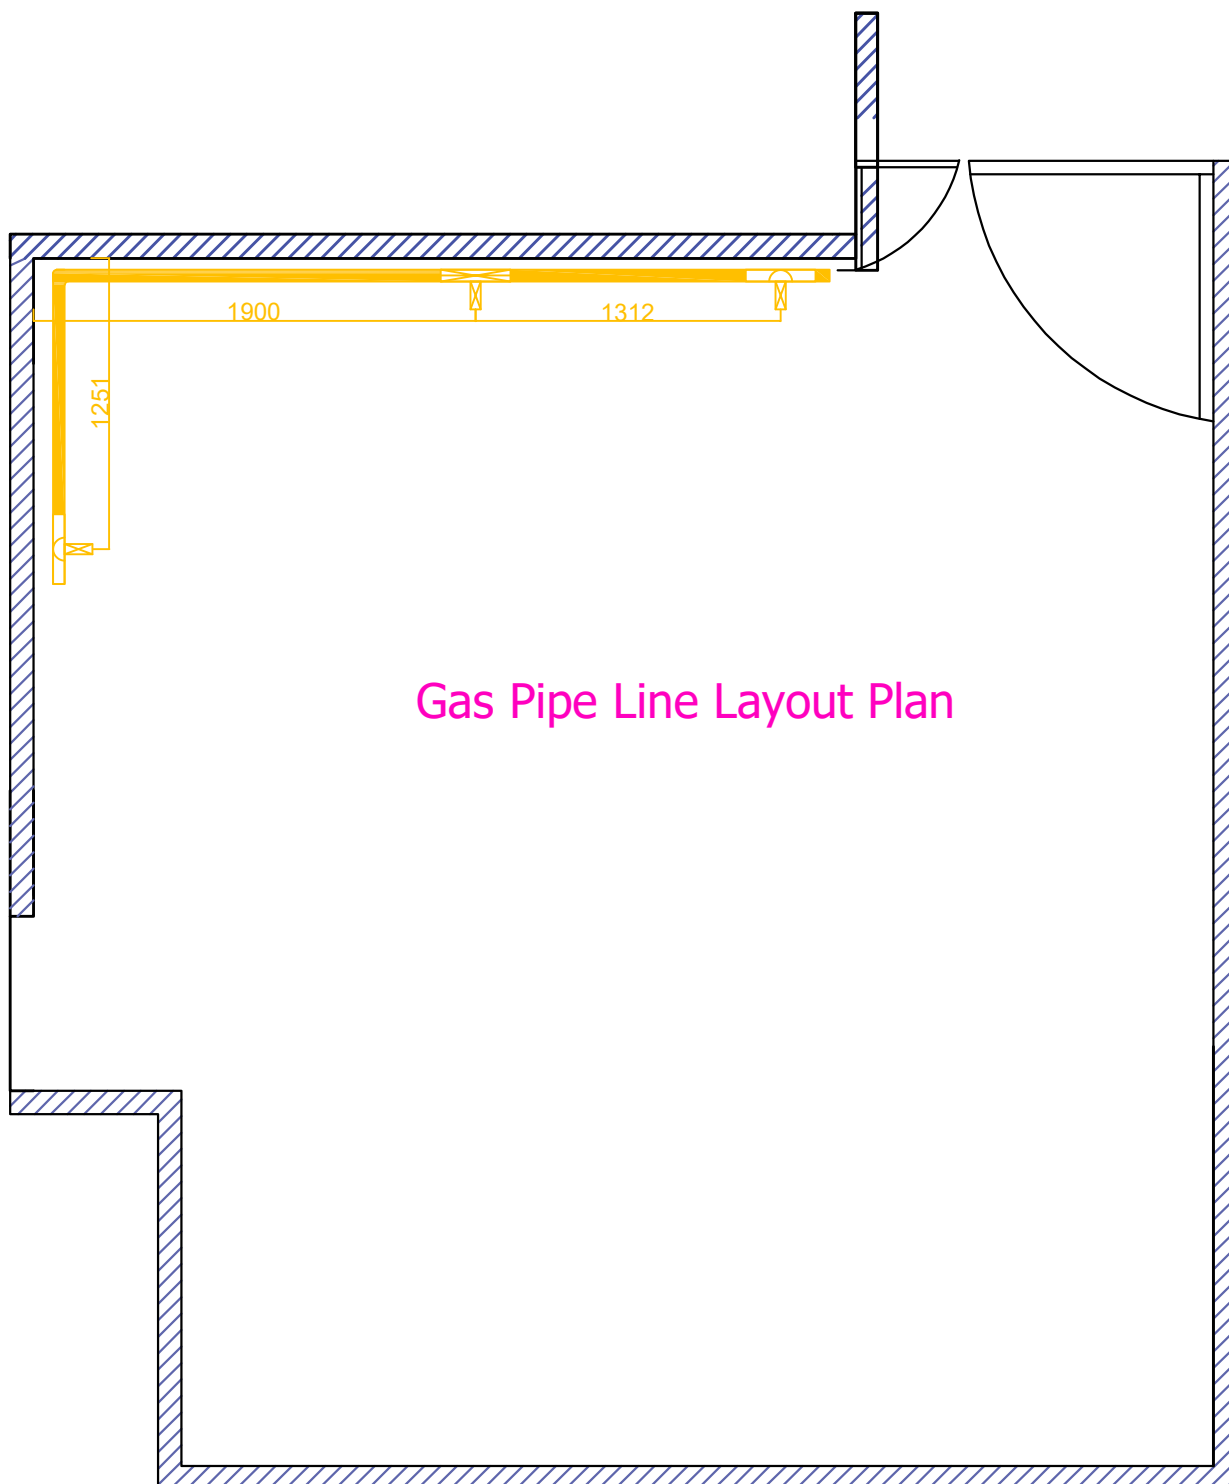

Gas Pipe Line Layout Plan